

PROJECT MANAGER KAREN BLACK 434-799-5019 ext. 2532 (City of Danville)
SURVEYED BY, DATE CITY OF DANVILLE PUBLIC WORKS ENGINEERING DIVISION 434-799-5019
DESIGN BY CITY OF DANVILLE PUBLIC WORKS ENGINEERING DIVISION 434-799-5019
SUBSURFACE UTILITY BY, DATE CITY OF DANVILLE PUBLIC WORKS ENGINEERING DIVISION 434-799-5019

INDEX OF SHEETS

- COV-1 COVER SHEET
- GEN-1 GENERAL NOTES
- RWD-1 RIGHT OF WAY DATA SHEET
- MOT-1 TRAFFIC MANAGEMENT PLAN
- SP-1 SITE PLAN STA. -2+15 TO STA. 2+50
- SP-2 SITE PLAN STA. 2+50 TO STA. 7+50
- SP-3 SITE PLAN STA. 7+50 TO STA. 13+50
- SP-4 SITE PLAN STA. 13+50 TO STA. 19+50
- PM-1 SIGNING & PAVEMENT MARKING STA. -2+15 TO STA. 7+50
- PM-2 SIGNING & PAVEMENT MARKING STA. 7+50 TO STA. 19+50
- RW-1 RIGHT OF WAY PLAN STA. 0+00 TO STA. 5+50
- RW-2 RIGHT OF WAY PLAN STA. 5+50 TO STA. 10+50
- RW-3 RIGHT OF WAY PLAN STA. 10+50 TO STA. 15+50
- RW-4 RIGHT OF WAY PLAN STA. 15+50 TO STA. 19+50
- XSEC-1 CROSS SECTIONS STA. 0+00 TO STA. 7+00
- XSEC-2 CROSS SECTIONS STA. 7+50 TO STA. 14+00
- XSEC-3 CROSS SECTIONS STA. 14+50 TO STA. 19+00



PLANS FOR CONSTRUCTION OF PROPOSED
ROADWAY IMPROVEMENTS

CITY OF DANVILLE
ARNETT BOULEVARD
FROM: EDEN PLACE TO: GUILFORD STREET

FHWA-DATA-534-34028

STATE	FEDERAL AID PROJECT	ROUTE	STATE PROJECT	SHEET NO.
VA.	SEE TABULATIONS BELOW FOR SECTION NUMBERS		U000-108-428 (UPC 110764) SEE TABULATIONS BELOW FOR SECTION NUMBERS	1

FUNCTIONAL CLASSIFICATION AND TRAFFIC DATA	
URBAN MINOR ARTERIAL ROLLING - 35 MPH DESIGN SPEED	
	Fr: WENDELL SCOTT DRIVE To: GUILFORD STREET
ADT 2021	2200
ADT	2200
DHV	200
D (%) (design hour)	9.0%
T (%) (design hour)	1%
V (MPH)	35

DESCRIPTION REFERENCE
BOP STA. -2+15.00 ARNETT BLVD
N3382890.14 E11219500.06

BEGIN PROJECT
STA. -2+15.00
N3382890.14
E11219500.06

PROJ. U000-108-428
(UPC 110764)

END PROJECT
STA. 19+50.00
N3384979.99
E11219225.01

THE COMPLETE ELECTRONIC PDF VERSION OF THE PLAN ASSEMBLY AS AWARDED, INCLUDING ALL SUBSEQUENT REVISIONS, WILL BE THE OFFICIAL CONSTRUCTION PLANS.

DESIGN FEATURES RELATING TO CONSTRUCTION OR TO REGULATION AND CONTROL OF TRAFFIC MAY BE SUBJECT TO CHANGE AS DEEMED NECESSARY BY THE CITY.

THIS PROJECT IS TO BE CONSTRUCTED IN ACCORDANCE WITH THE VDOT'S 2020 ROAD AND BRIDGE SPECIFICATIONS, 2016 ROAD AND BRIDGE STANDARDS, 2009 MUTCD, 2011 VIRGINIA SUPPLEMENT TO THE MUTCD, 2011 VIRGINIA WORK AREA PROTECTION MANUAL, (REVISION 2.1, NOVEMBER 1, 2020), AND AS AMENDED BY CONTRACT PROVISIONS AND THE COMPLETE ELECTRONIC PDF VERSION OF THE PLAN ASSEMBLY.

THE ORIGINAL APPROVED TITLE SHEET, INCLUDING ORIGINAL SIGNATURES, IS FILED IN THE CITY ENGINEER'S OFFICE OF THE CITY OF DANVILLE. ANY MISUSE OF ELECTRONIC FILES, INCLUDING SCANNED SIGNATURES, IS ILLEGAL AND ENFORCED TO THE FULL EXTENT OF THE LAW.

LEGEND

	RIGHT OF WAY LINE		EXIST. TREE
	PROPERTY LINE		EXIST. SHRUB
	EXIST. WATER MAIN		EXIST. SIGN
	EXIST. FIRE HYDRANT		EXIST. POLE
	EXIST. WATER VALVE		EXIST. GUY WIRE
	EXIST. WATER METER		EXIST. JUNCTION BOX
	EXIST. GAS MAIN		ELECTRIC MANHOLE
	EXIST. GAS VALVE		TELEPHONE MANHOLE
	EXIST. GAS METER		PROPOSED CONCRETE SIDEWALK
	EXIST. SANITARY MAIN		PROPOSED CONCRETE DRIVEWAY TIE-IN
	EXIST. SANITARY MANHOLE		PROPOSED ASPHALT DRIVEWAY TIE-IN
	EXIST. SANITARY CLEANOUT		PROPOSED GRASS STRIP
	EXIST. STORM SEWER		PROPOSED 2" MILL AND RE-PAVE
	EXIST. STORM INLET		PROP. JUNCTION BOX
	EXIST. STORM MANHOLE		
	EXIST. CHAIN LINK FENCE		
	PROP. CHAIN LINK FENCE		
	PROP. 1" PVC (PED. SIG.)		
	PROP. POLE/PED. XING		
	SIGN W/FLASHING LIGHTS		

STATE PROJECT NO.	SECTION	FEDERAL AID PROJECT NO.	TYPE CODE	UPC NO.	LENGTH INCLUDING BRIDGE(S)		LENGTH EXCLUDING BRIDGE(S)		TYPE PROJECT	DESCRIPTION
					FEET	MILES	FEET	MILES		
U000-108-428	P-101		PENG	110764	2165.00	0.410	2165.00	0.410	Prelim. Engr.	FROM: EDEN PLACE TO: GUILFORD STREET
	C-501		SFTY	110764	2165.00	0.410	2165.00	0.410	Construction	
	R-201		ROWA	110764	2165.00	0.410	2165.00	0.410	Right of Way	FROM: EDEN PLACE TO: GUILFORD STREET

NOTE: PROJECT LENGTH BASED ON CONSTRUCTION BASELINE

TIER 1 PROJECT

LOCALLY ADMINISTERED PROJECTS	
CITY OF DANVILLE	
NAME OF LOCALITY	
BRIAN L. DUNEVANT, P.E.	
RECOMMENDED FOR APPROVAL FOR RIGHT OF WAY ACQUISITION	
10/19/23	CITY ENGINEER
DATE	TITLE OF POSITION
BRIAN L. DUNEVANT, P.E.	
RECOMMENDED FOR APPROVAL FOR CONSTRUCTION	
10/19/23	CITY ENGINEER
DATE	TITLE OF POSITION

Copyright 2022, Commonwealth of Virginia

H-955

PROJECT	SHEET NO.
U000-108-428	COV-1


PROJECT MANAGER: Karen Black, P.E. (434) 799-5019
SURVEYED BY: David Milam (434) 799-5019
DESIGN SUPERVISED BY: Brian Dunivant, P.E. (434) 799-5019
DESIGNED BY: Karen Black, P.E. (434) 799-5019

PRELIMINARY
RIGHT OF WAY DATA SHEET

STATE	FEDERAL AID PROJECT	ROUTE	STATE PROJECT	SHEET NO.
VA.	SEE TABULATIONS BELOW FOR SECTION NUMBERS		U000-108-428 (UPC 110764) SEE TABULATIONS BELOW FOR SECTION NUMBERS	1C

DESIGN FEATURES RELATING TO CONSTRUCTION
OR TO REGULATION AND CONTROL OF TRAFFIC
MAY BE SUBJECT TO CHANGE AS DEEMED
NECESSARY BY THE CITY OF DANVILLE.




Parcel Information					Area: Areas greater than or equal to 1 acre will be shown in acres to 3 decimals places (x.xxxx AC). Areas less than 1 AC will be shown in square feet (xx,xxx SF)																
Number	Landowner Name	Sheet Number	Deed Acreage	Remainder	Fee Take Summary			Permanent Easements				Utility Easements					Temporary			Proffers Yes/NO	
					Total	Presscriptive	Non--Prescr.	(Dr)ainage	(Sl)ope						City	Construction					
001	Faces of our Children, Inc.	RW-1														5028			NO		
002	U.R.W. 831 Members Federal Credit Union	RW-1														896			NO		
003	Epic Management Group VA, LLC C/O Cory D. Williams	RW-2														350			NO		
004	JDS, Jr. & AAA, LLC	RW-2														1753			NO		
005	ZDC Danville 64 LLC	RW-2														342			NO		
006	ZDC Danville 64 LLC	RW-2														1733			NO		
007	ZDC Danville 64 LLC	RW-3														839			NO		
008	ZDC Danville 64 LLC	RW-3														371			NO		
009	Bleu Enterprises, LLC/Donna H. James	RW-3														983			NO		
010	Donald A. Hardison, II	RW-3														581			NO		
011	Cindy Darlene R. Curtis & Patricia Dianne R. Neal	RW-4														2015			NO		
012	ZDC Danville 26 LLC	RW-4														1010			NO		
013	Jesus Team Ministries Church Trustees	RW-1														1726			NO		
014	W Holding Company, LLC	RW-1														1500			NO		
015	Jerry R. Davis	RW-1														477			NO		
016	Farmland Enterprises, Inc.	RW-1														513			NO		
017	Maurice Samir Zaher	RW-1														1040			NO		
018	Realty Income Corp.	RW-2														946			NO		
019	ZDC Danville 64 LLC	RW-2														779			NO		
020	BDK Family, LLC	RW-3														697			NO		
021	Loftis Enterprises, LLC	RW-3														1651			NO		
022	Lekwuwa Grace	RW-3														1680			NO		
023	Lekwuwa Grace	RW-4														560			NO		
024	MEAAA Property, LLC	RW-4														560			NO		
025	Harvest Faith Church/Bruce Darrell	RW-4														676			NO		
026	Kimberly Hope Fowler	RW-4														347			NO		
027																					
028																					
029																					
030																					

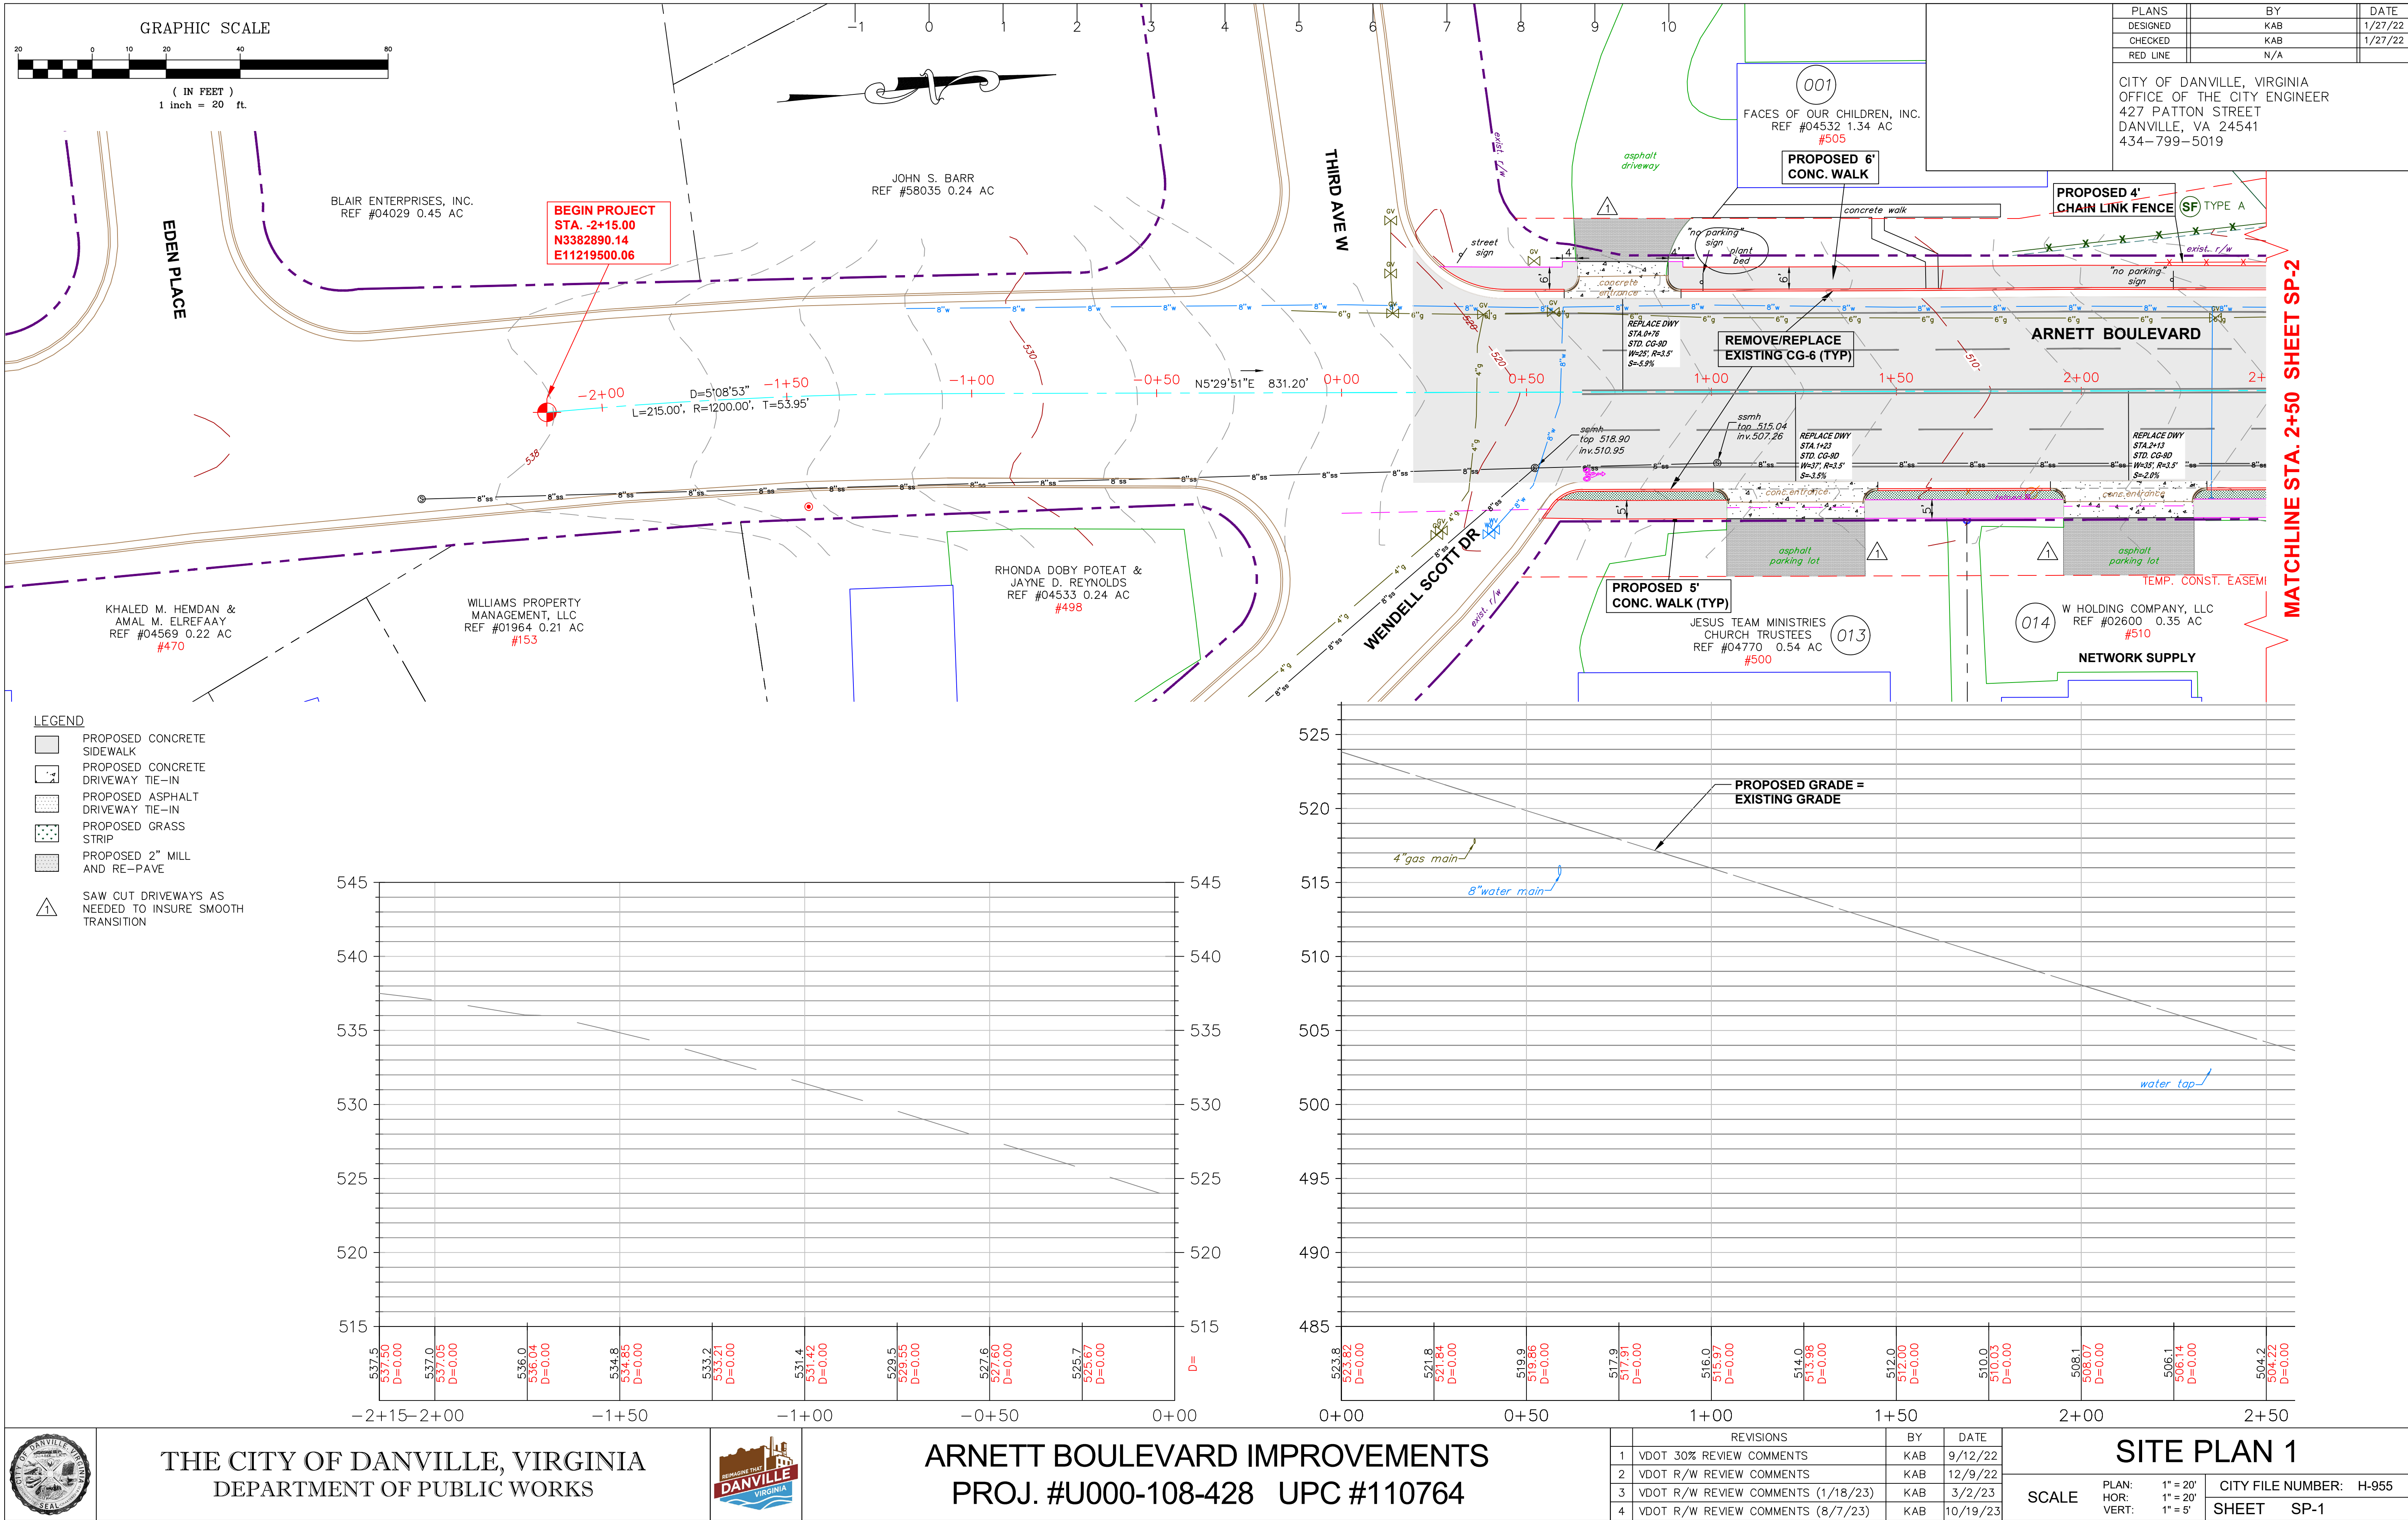


PLANS	BY	DATE
DESIGNED	KAB	1/27/22
CHECKED	KAB	1/27/22
RED LINE	N/A	

CITY OF DANVILLE, VIRGINIA
OFFICE OF THE CITY ENGINEER
427 PATTON STREET
DANVILLE, VA 24541
434-799-5019

- LEGEND
- PROPOSED CONCRETE SIDEWALK
 - PROPOSED CONCRETE DRIVEWAY TIE-IN
 - PROPOSED ASPHALT DRIVEWAY TIE-IN
 - PROPOSED GRASS STRIP
 - PROPOSED 2" MILL AND RE-PAVE
 - SAW CUT DRIVEWAYS AS NEEDED TO INSURE SMOOTH TRANSITION

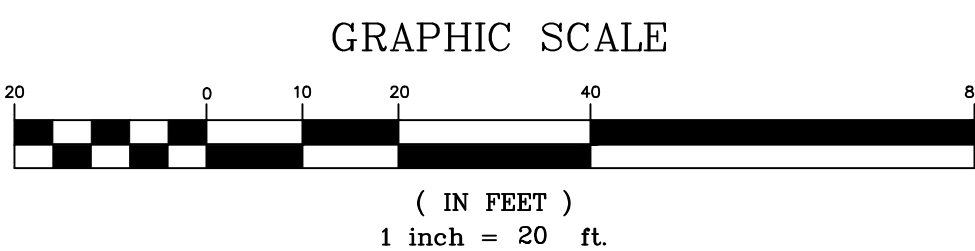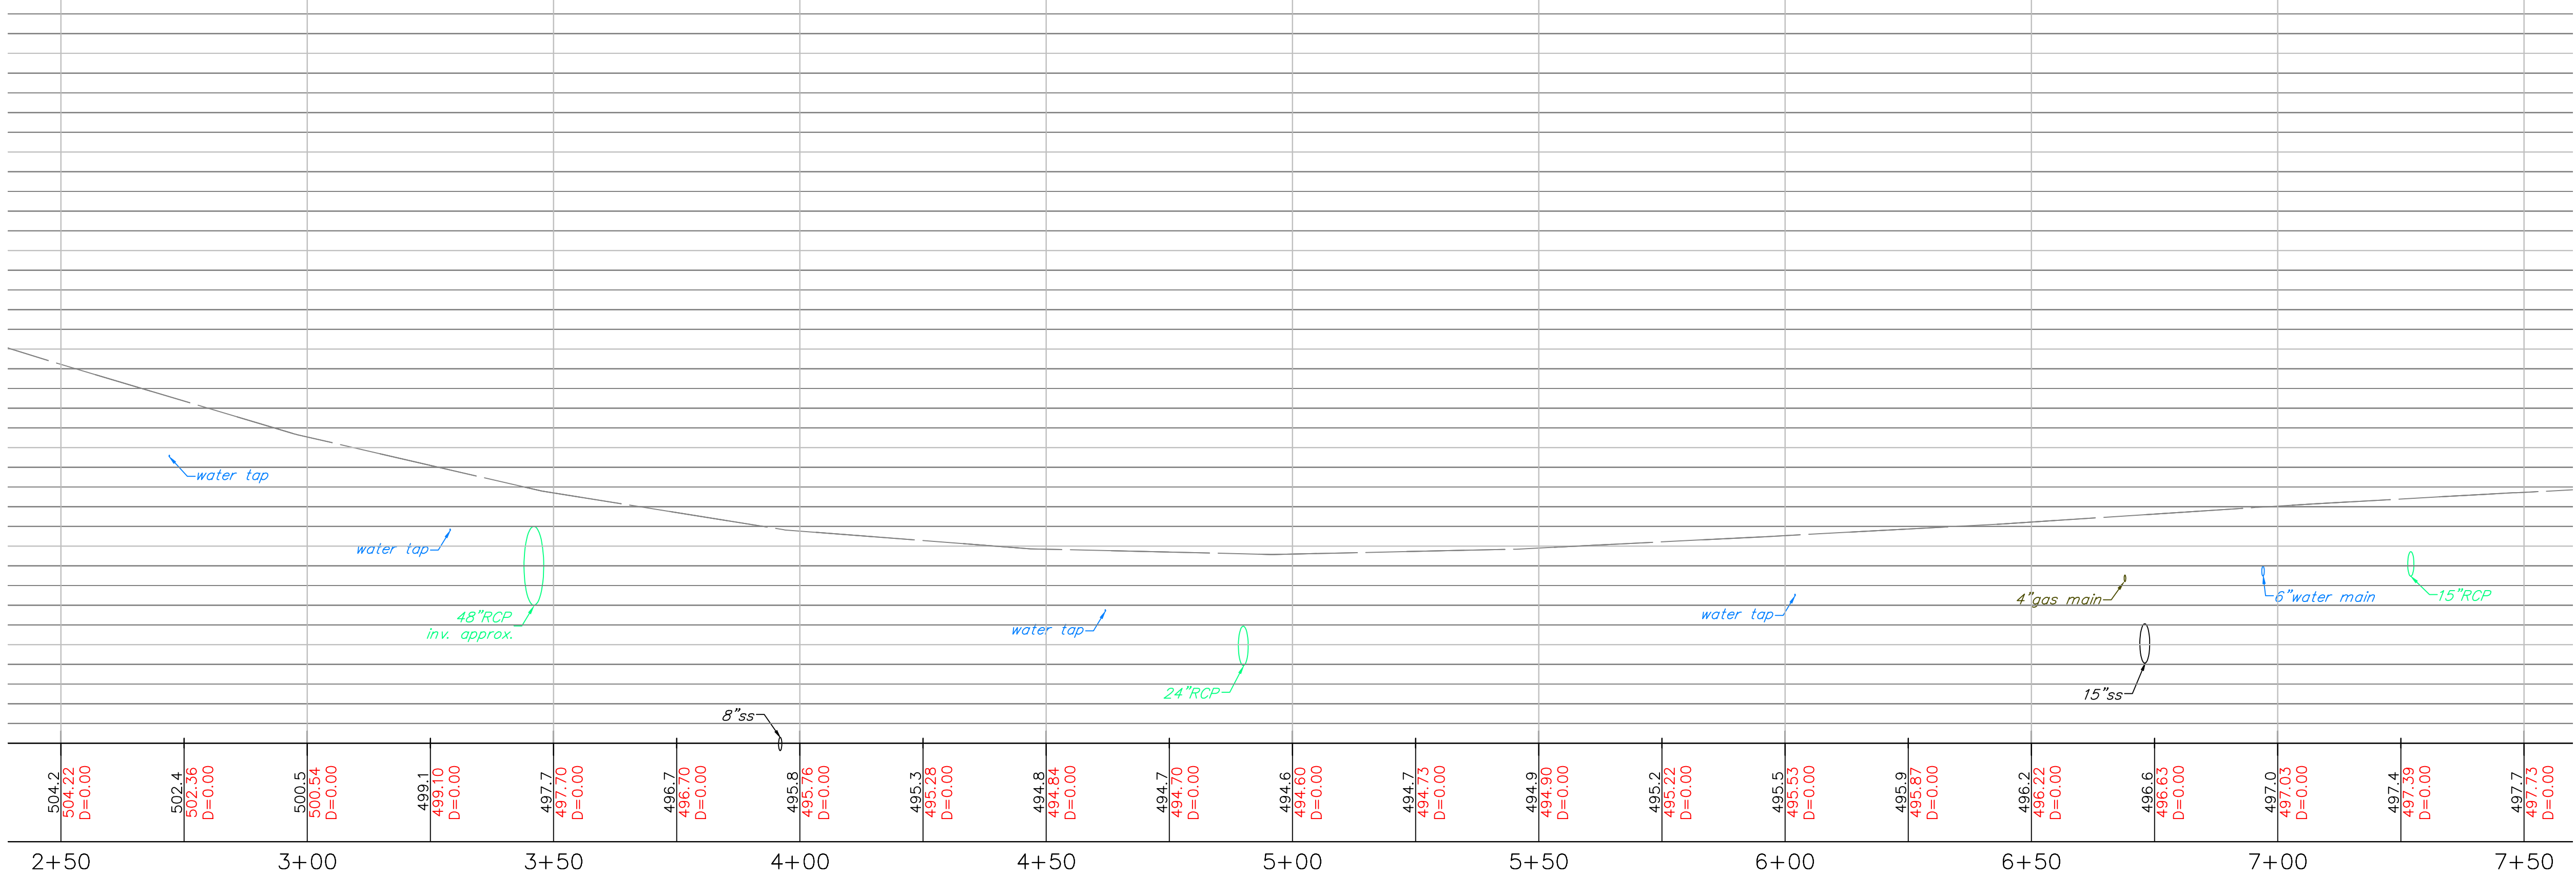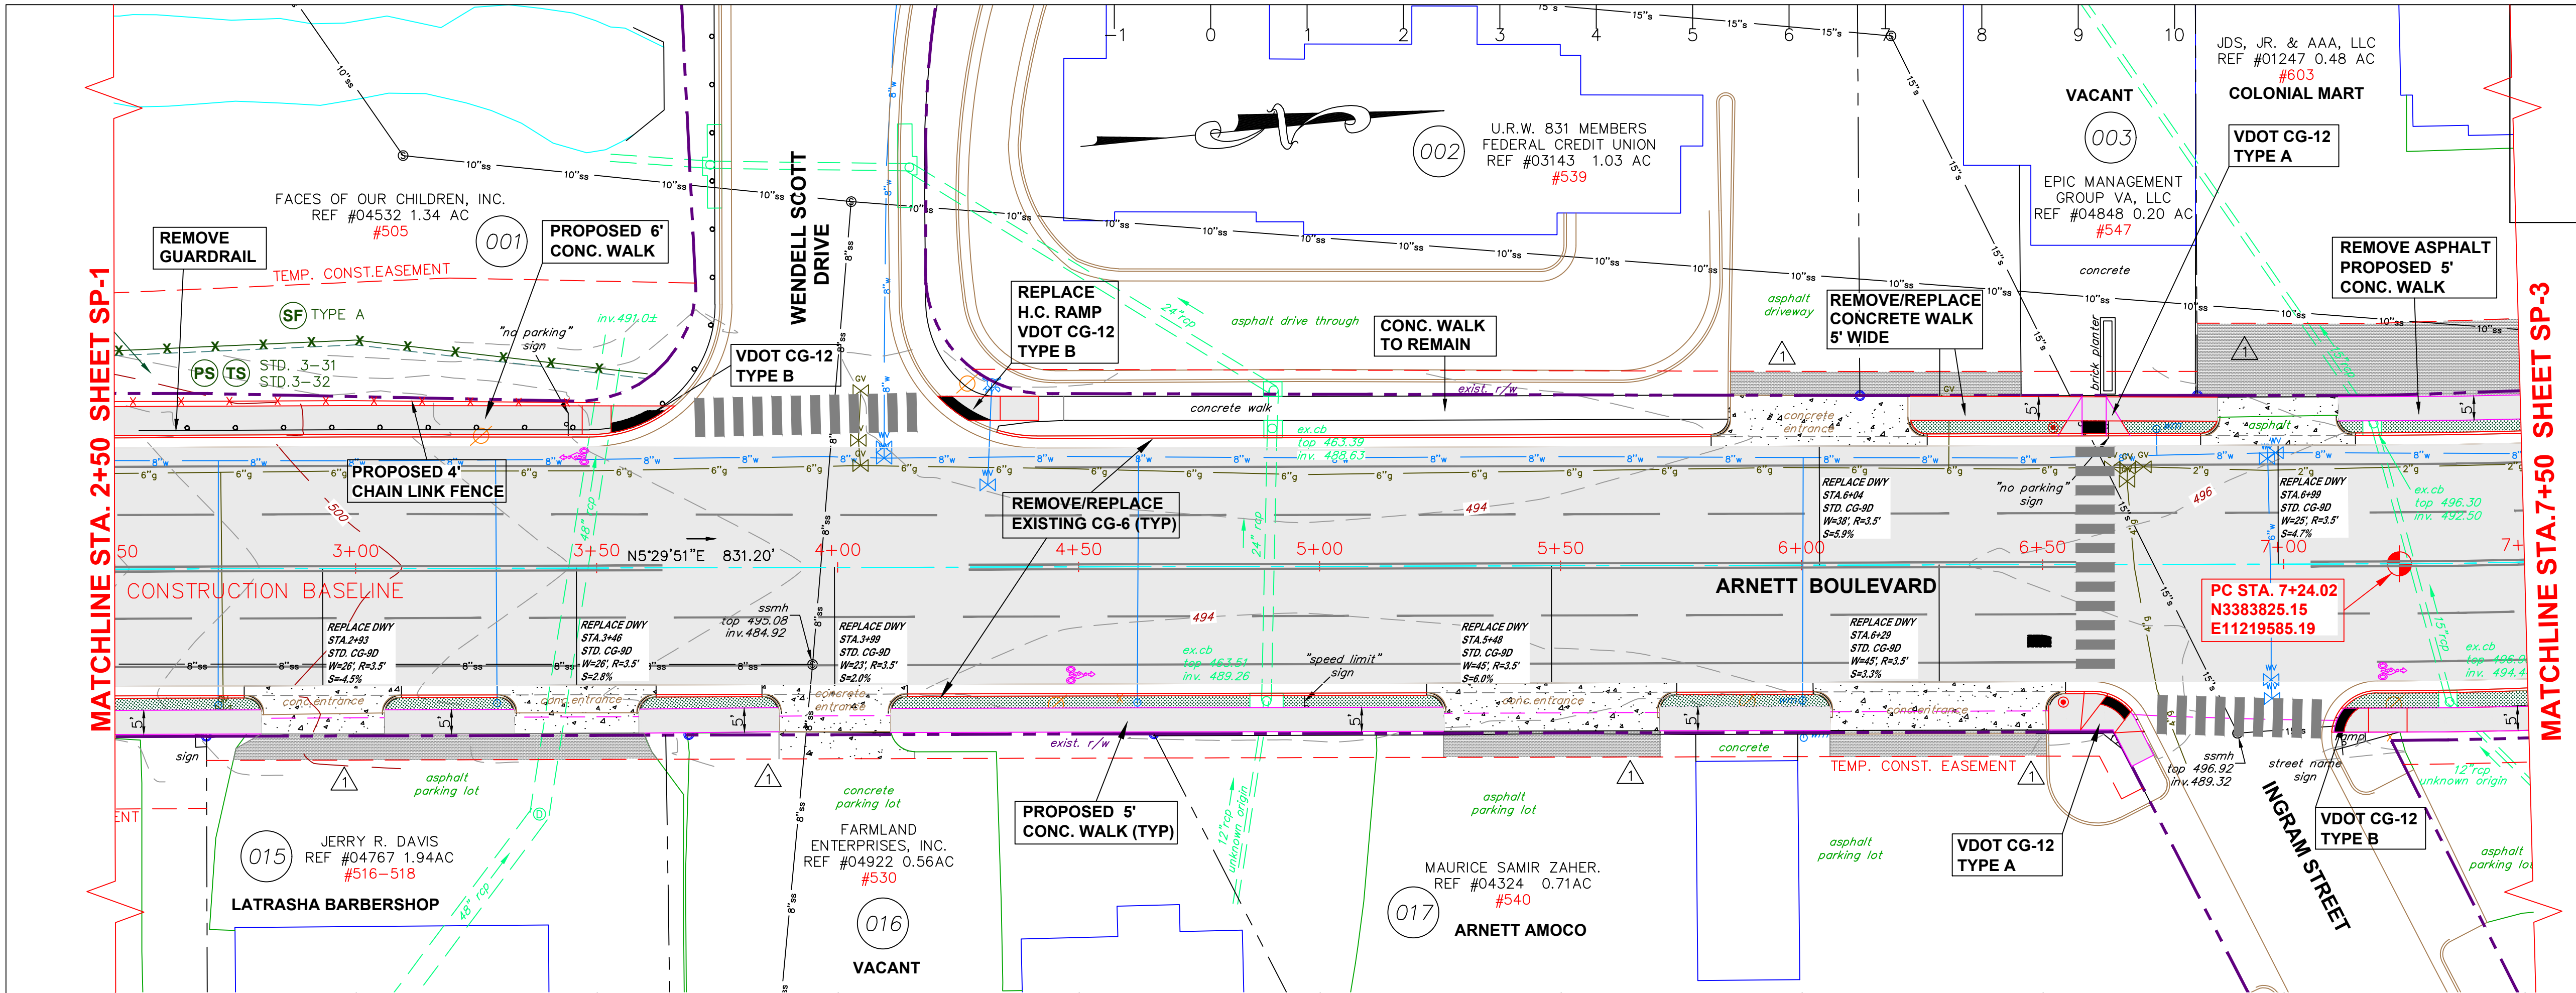

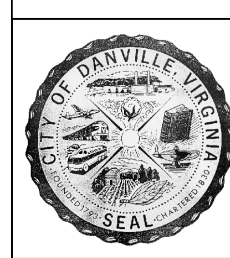



THE CITY OF DANVILLE, VIRGINIA
DEPARTMENT OF PUBLIC WORKS



ARNETT BOULEVARD IMPROVEMENTS
PROJ. #U000-108-428 UPC #110764

REVISIONS		BY	DATE
1	VDOT 30% REVIEW COMMENTS	KAB	9/23/22
2	VDOT R/W REVIEW COMMENTS	KAB	12/9/22
3	VDOT R/W REVIEW COMMENTS (1/18/23)	KAB	3/2/23
4	VDOT R/W REVIEW COMMENTS (8/7/23)	KAB	10/19/23

SCALE	PLAN: 1" = 20'	CITY FILE NUMBER: H-955
	HOR: 1" = 20'	
	VERT: 1" = 5'	SHEET SP-2

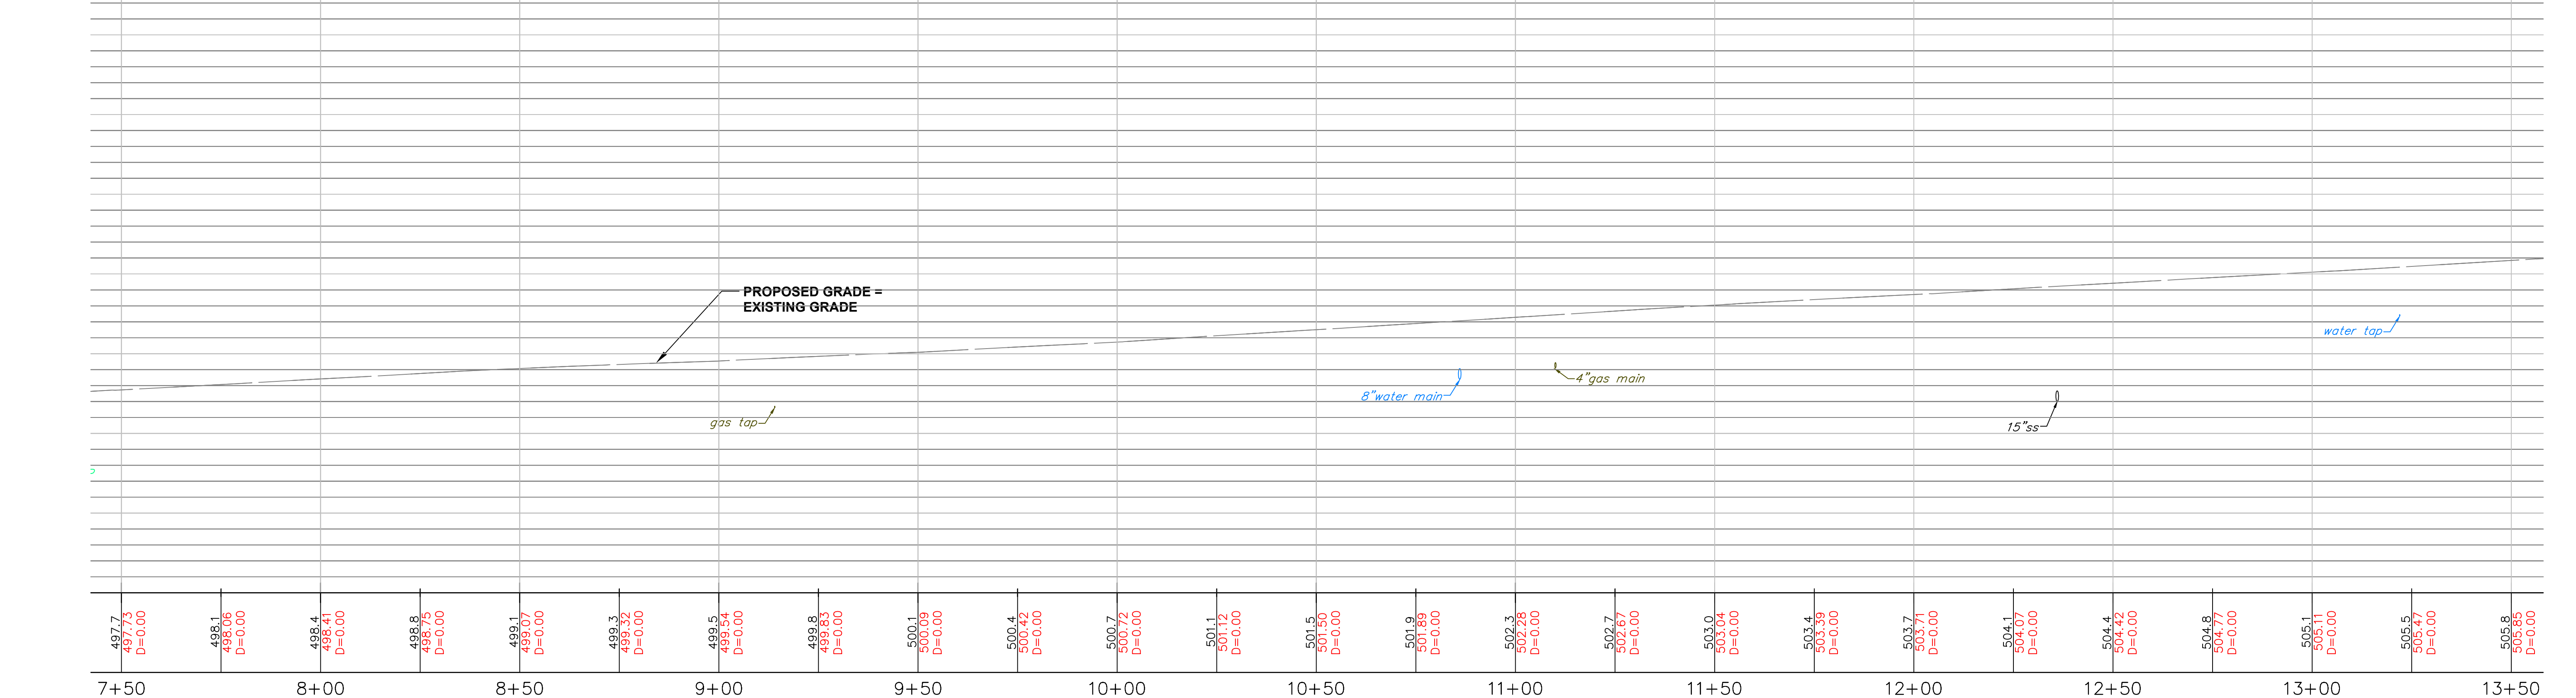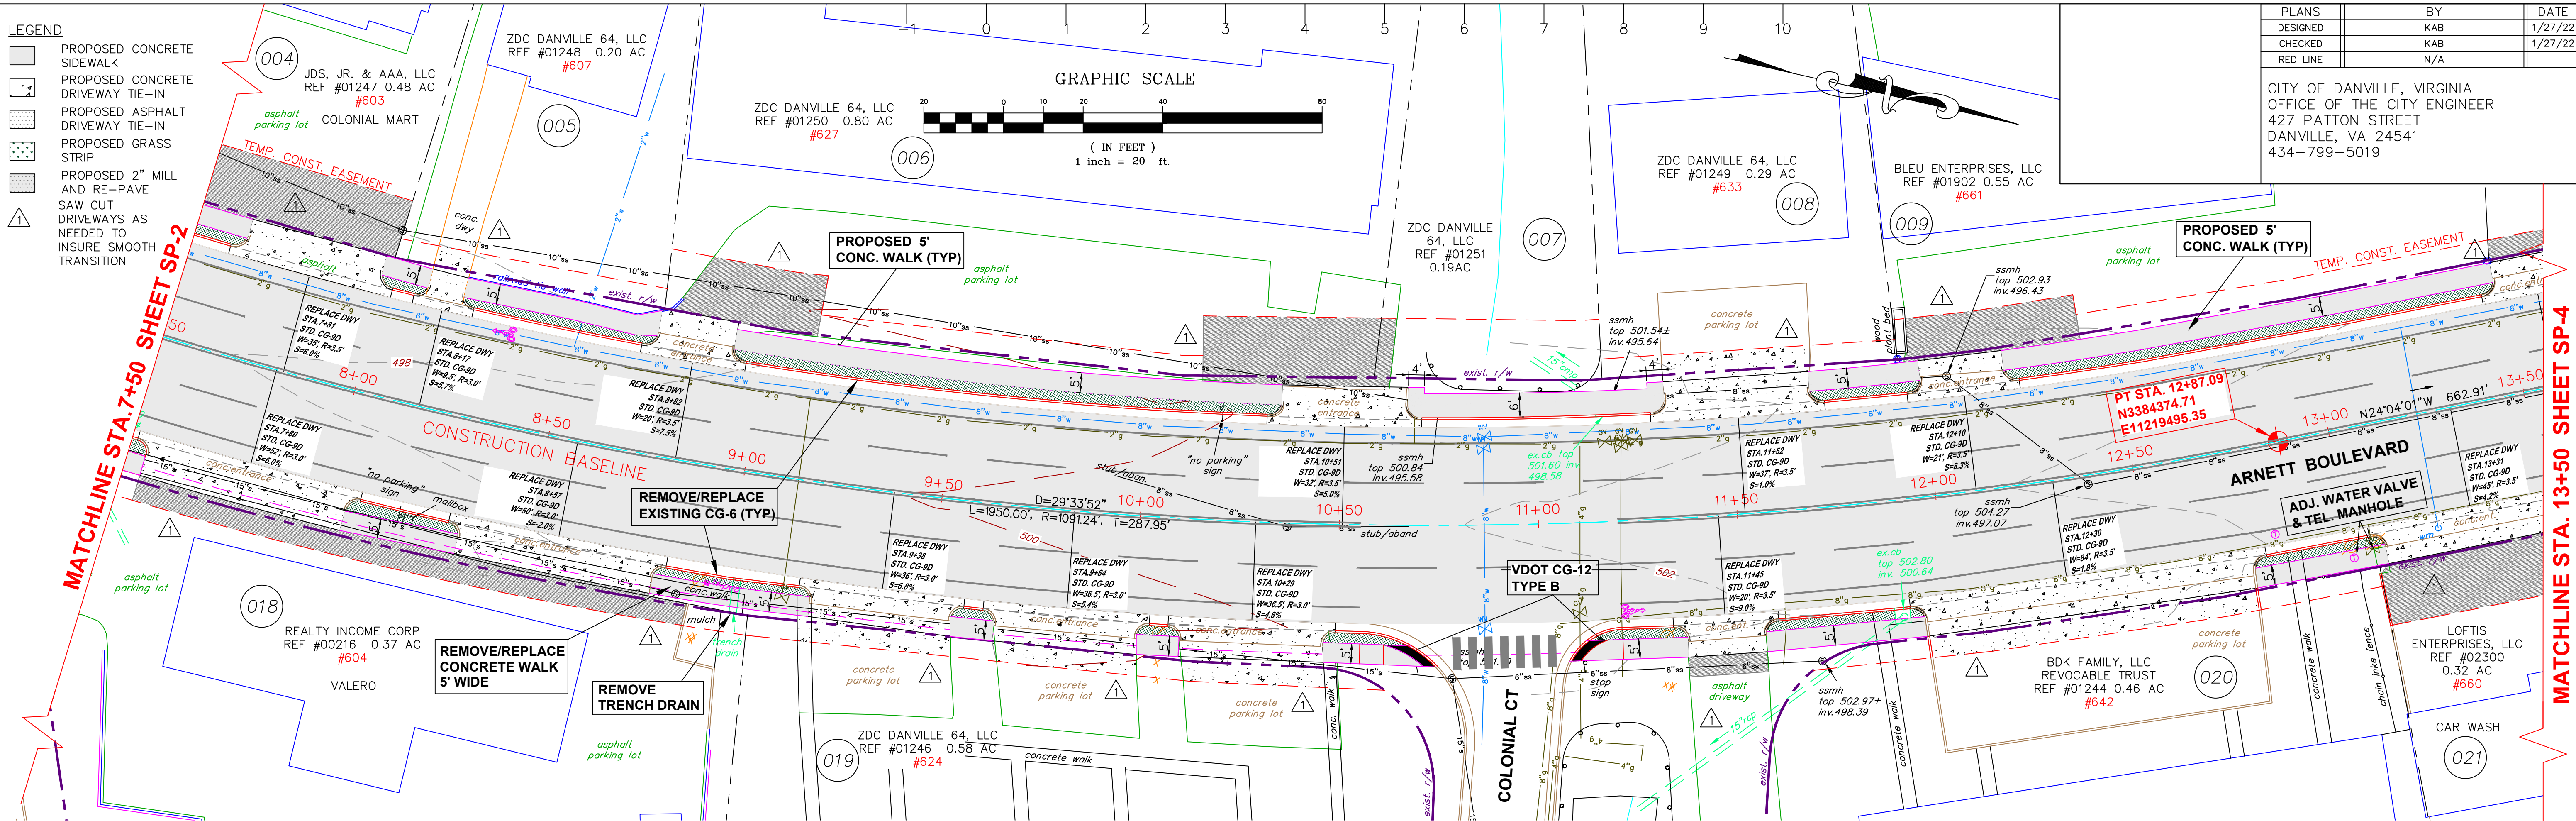

	THE CITY OF DANVILLE, VIRGINIA DEPARTMENT OF PUBLIC WORKS		ARNETT BOULEVARD IMPROVEMENTS PROJ. #U000-108-428 UPC #110764				SITE PLAN 3			
			REVISIONS		BY	DATE	SCALE	PLAN: HOR: 1" = 20' VERT: 1" = 5'	CITY FILE NUMBER: H-955 SHEET SP-3	
			1	VDOT 30% REVIEW COMMENTS	KAB	9/12/22				
			2	VDOT R/W REVIEW COMMENTS	KAB	12/9/22				
			3	VDOT R/W REVIEW COMMENTS (1/18/23)	KAB	3/2/23				
4	VDOT R/W REVIEW COMMENTS (8/7/23)	KAB	10/19/23							



THE CITY OF DANVILLE, VIRGINIA

DEPARTMENT OF PUBLIC WORKS



ARNETT BOULEVARD IMPROVEMENTS

PROJ. #U000-108-428 UPC #110764

REVISIONS		BY	DATE
1	VDOT 30% REVIEW COMMENTS	KAB	9/12/22
2	VDOT R/W REVIEW COMMENTS	KAB	12/9/22
3	VDOT R/W REVIEW COMMENTS (1/18/23)	KAB	3/2/23
4	VDOT R/W REVIEW COMMENTS (8/7/23)	KAB	10/19/23

SCALE

PLAN: 1" = 20'



HOR: 1" = 20'


VERT: 1" = 5'

SITE PLAN 3

CITY FILE NUMBER: H-955

SHEET SP-3

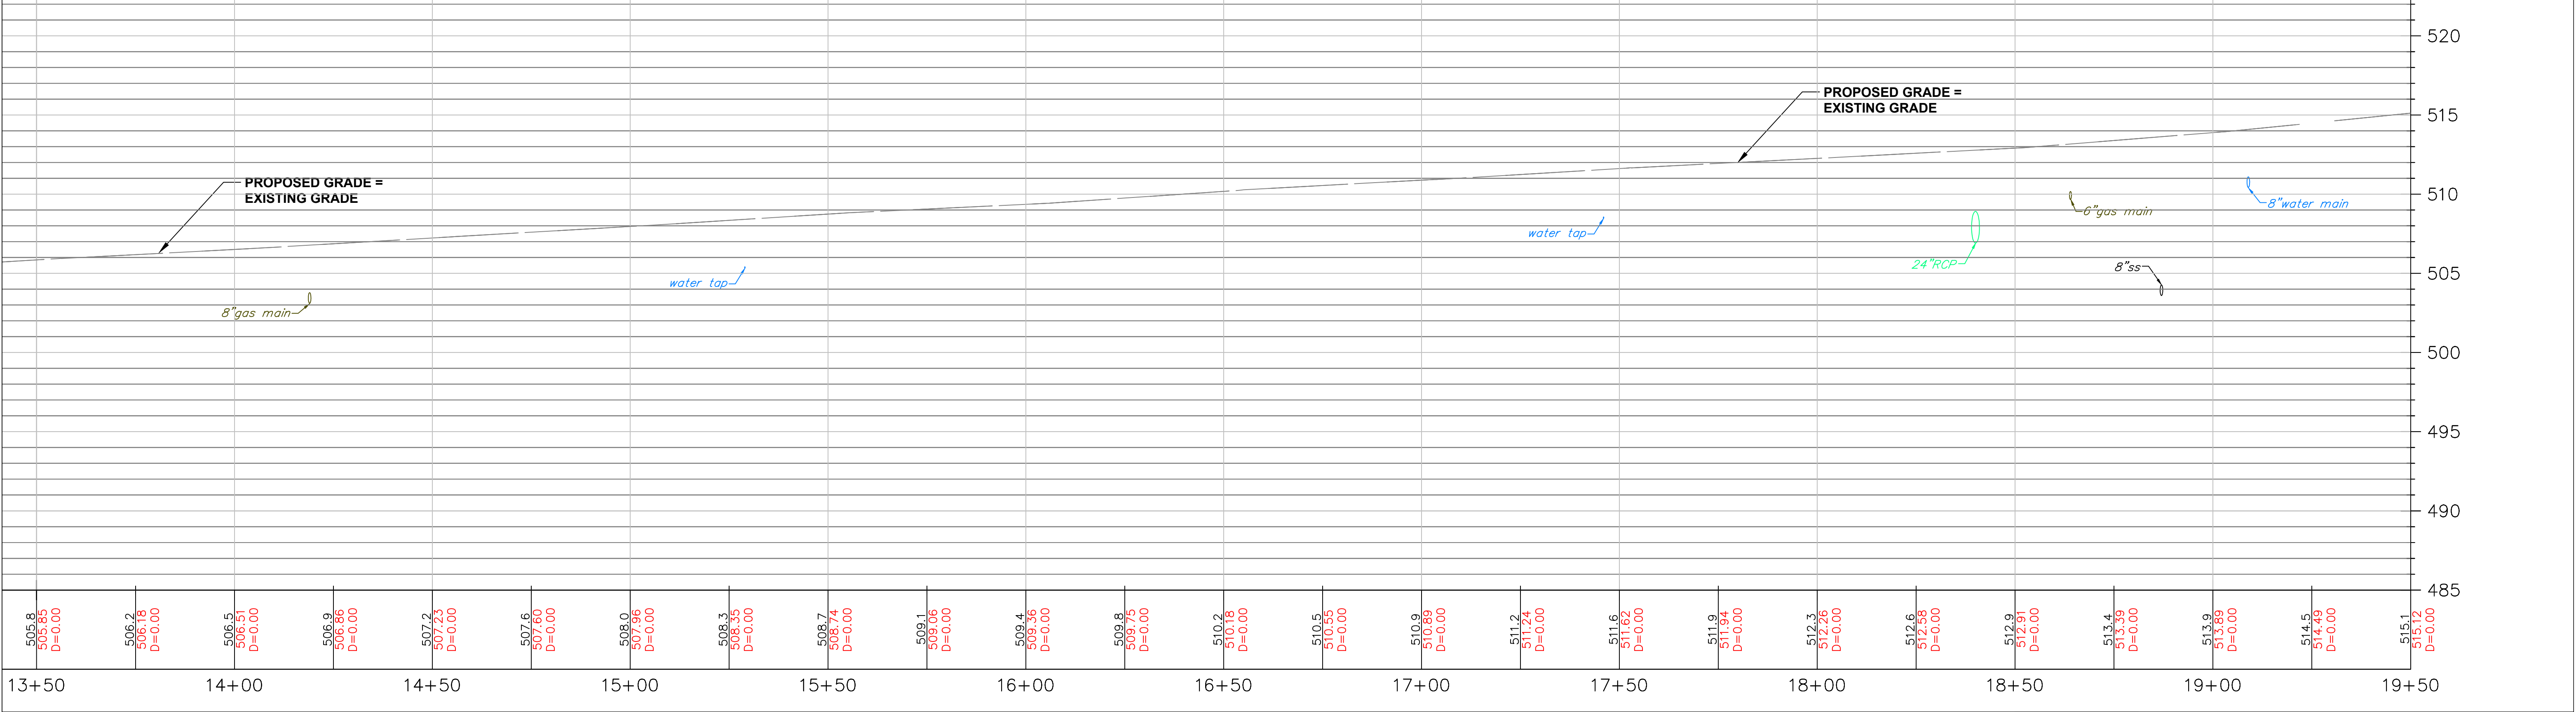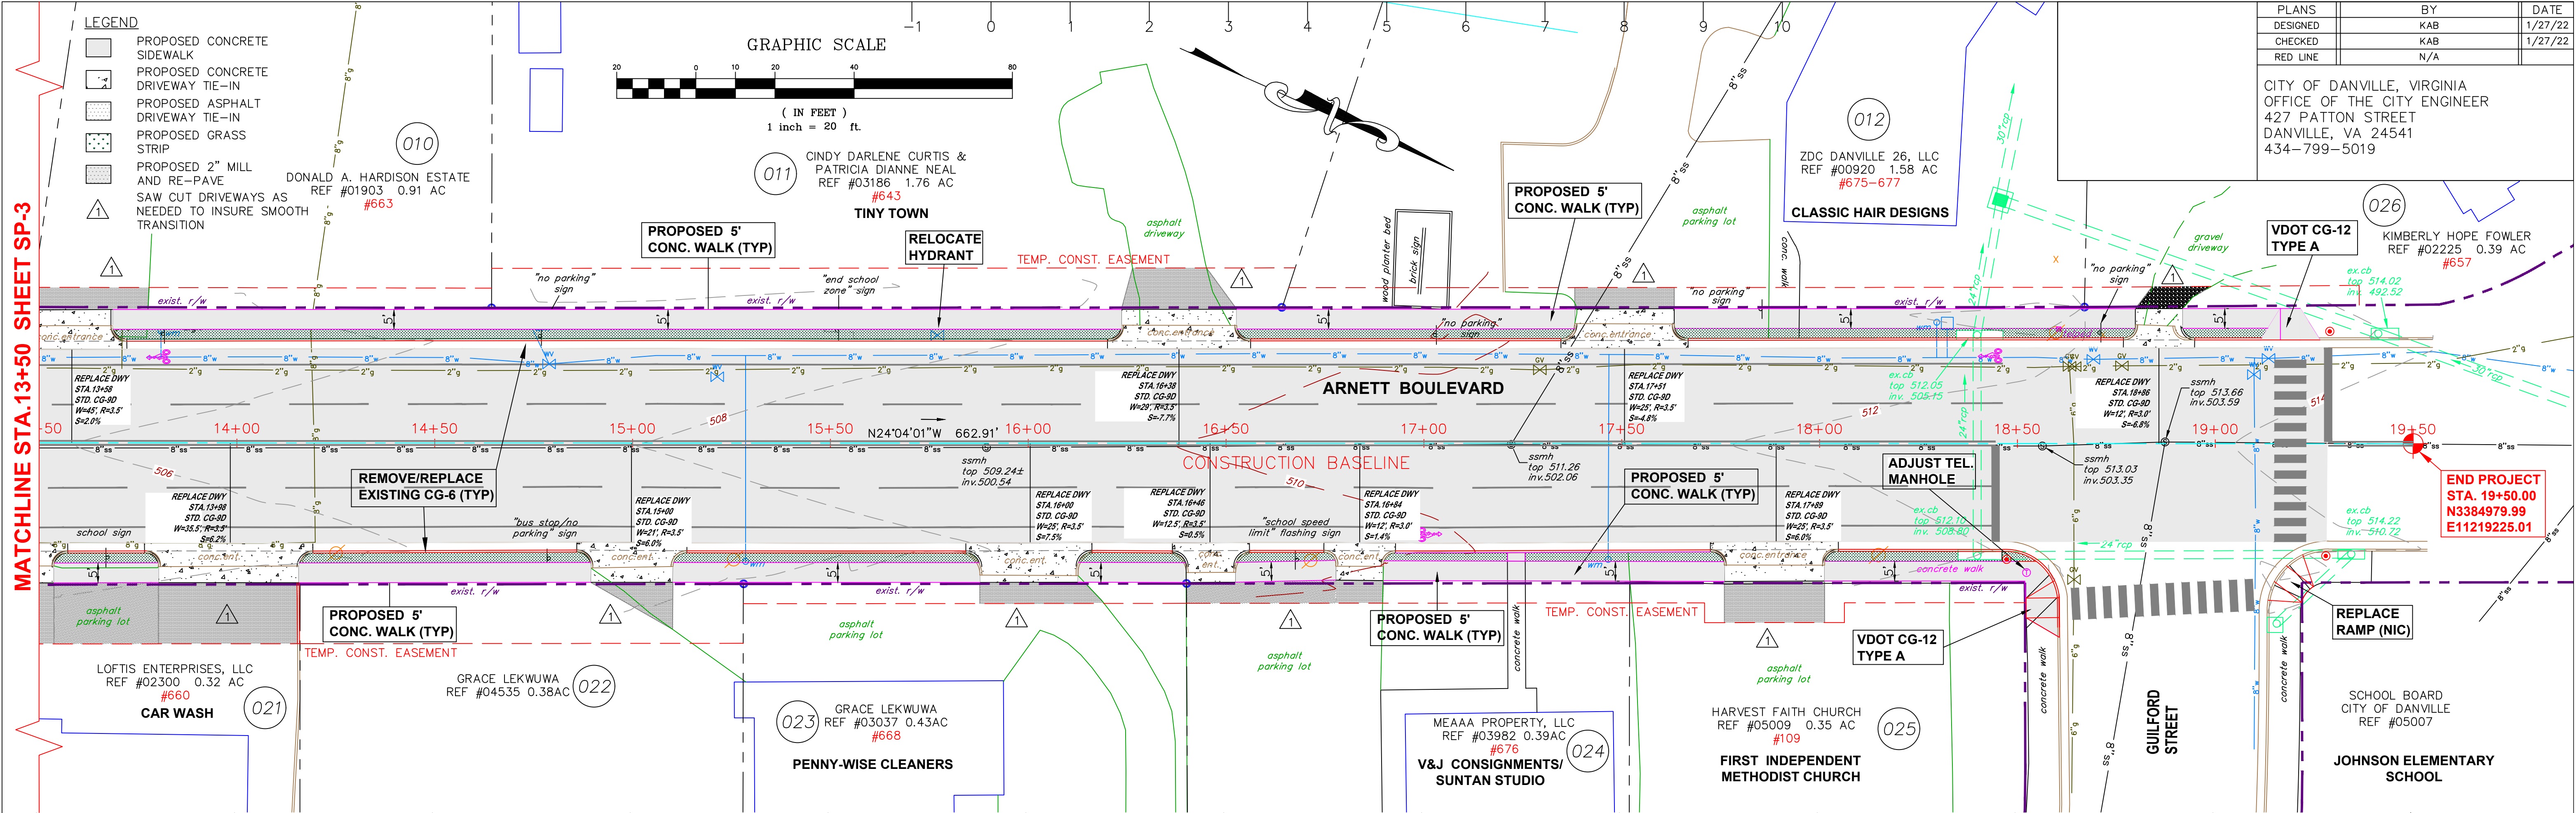

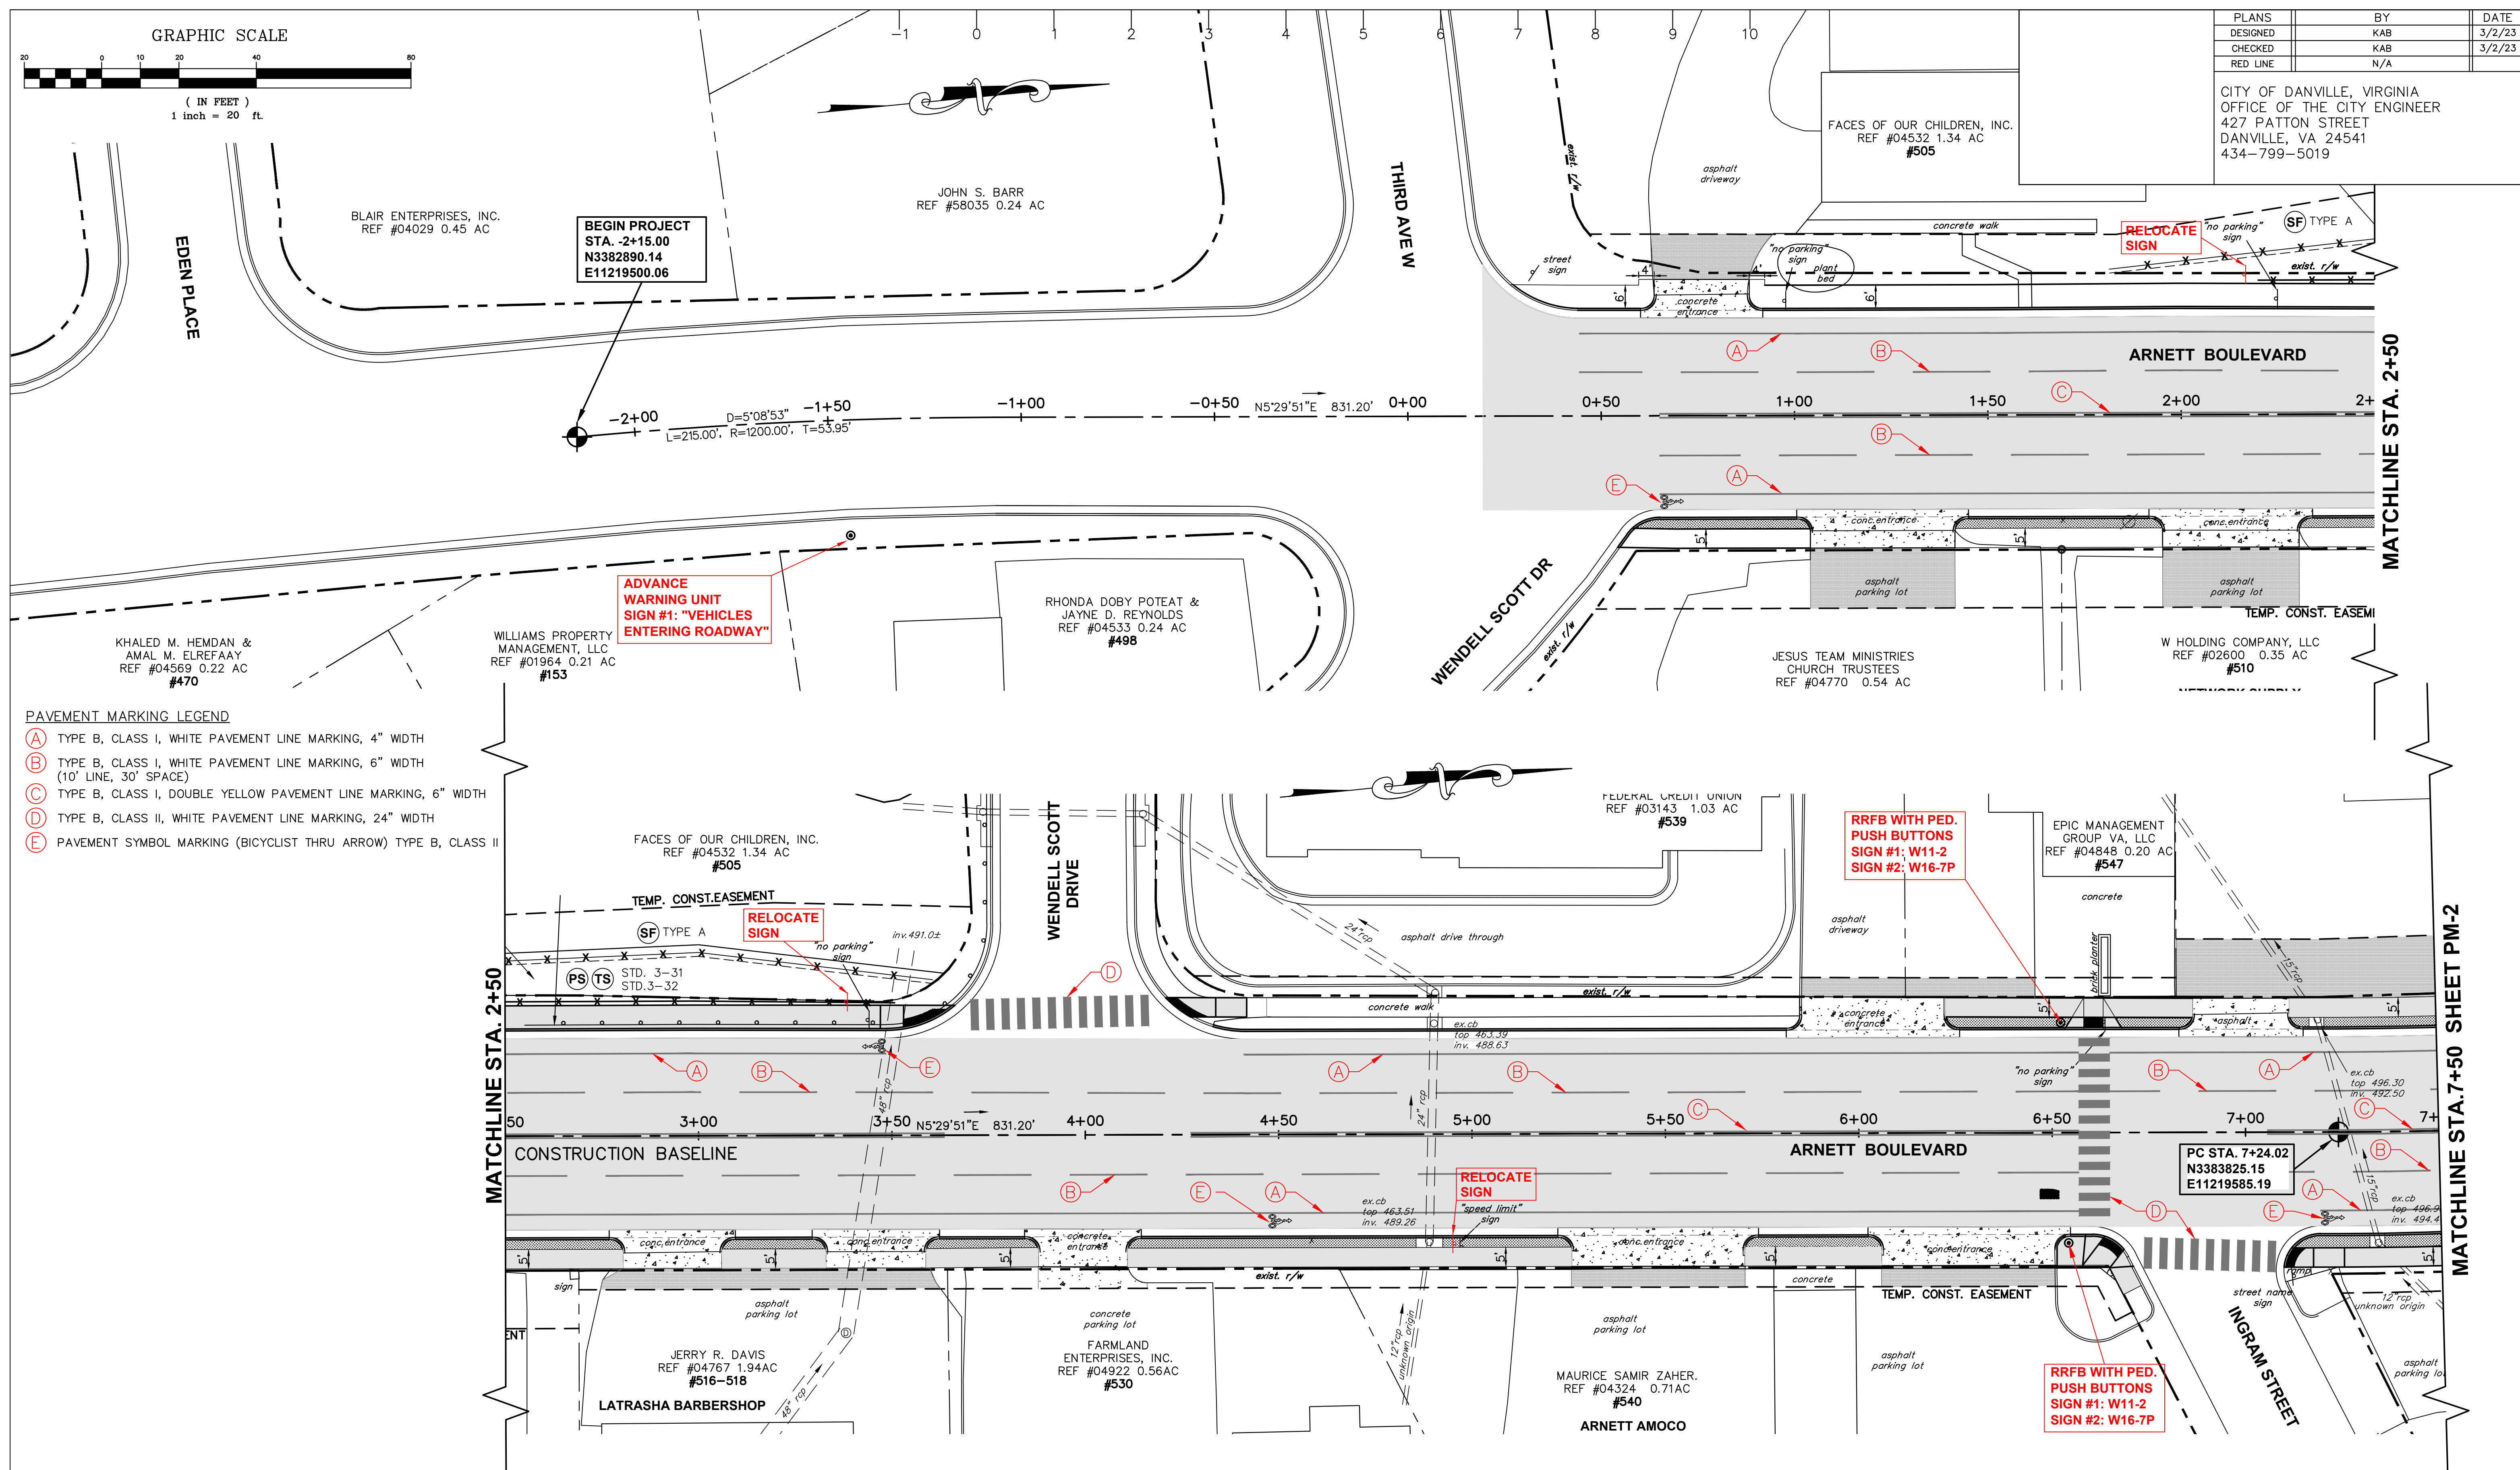


THE CITY OF DANVILLE, VIRGINIA
DEPARTMENT OF PUBLIC WORKS



ARNETT BOULEVARD IMPROVEMENTS
PROJ. #U000-108-428 UPC #110764


	REVISIONS	BY	DATE	SIGNING & PAVEMENT MARKINGS			
1	VDOT R/W REVIEW COMMENTS (8/7/23)	KAB	10/19/23	PLAN 1			
				SCALE	PLAN:	1" = 20'	CITY FILE NUMBER: H-955
					HOR:	1" = 20'	
					VERT:	1" = 5'	
					SHEET	PM-1	

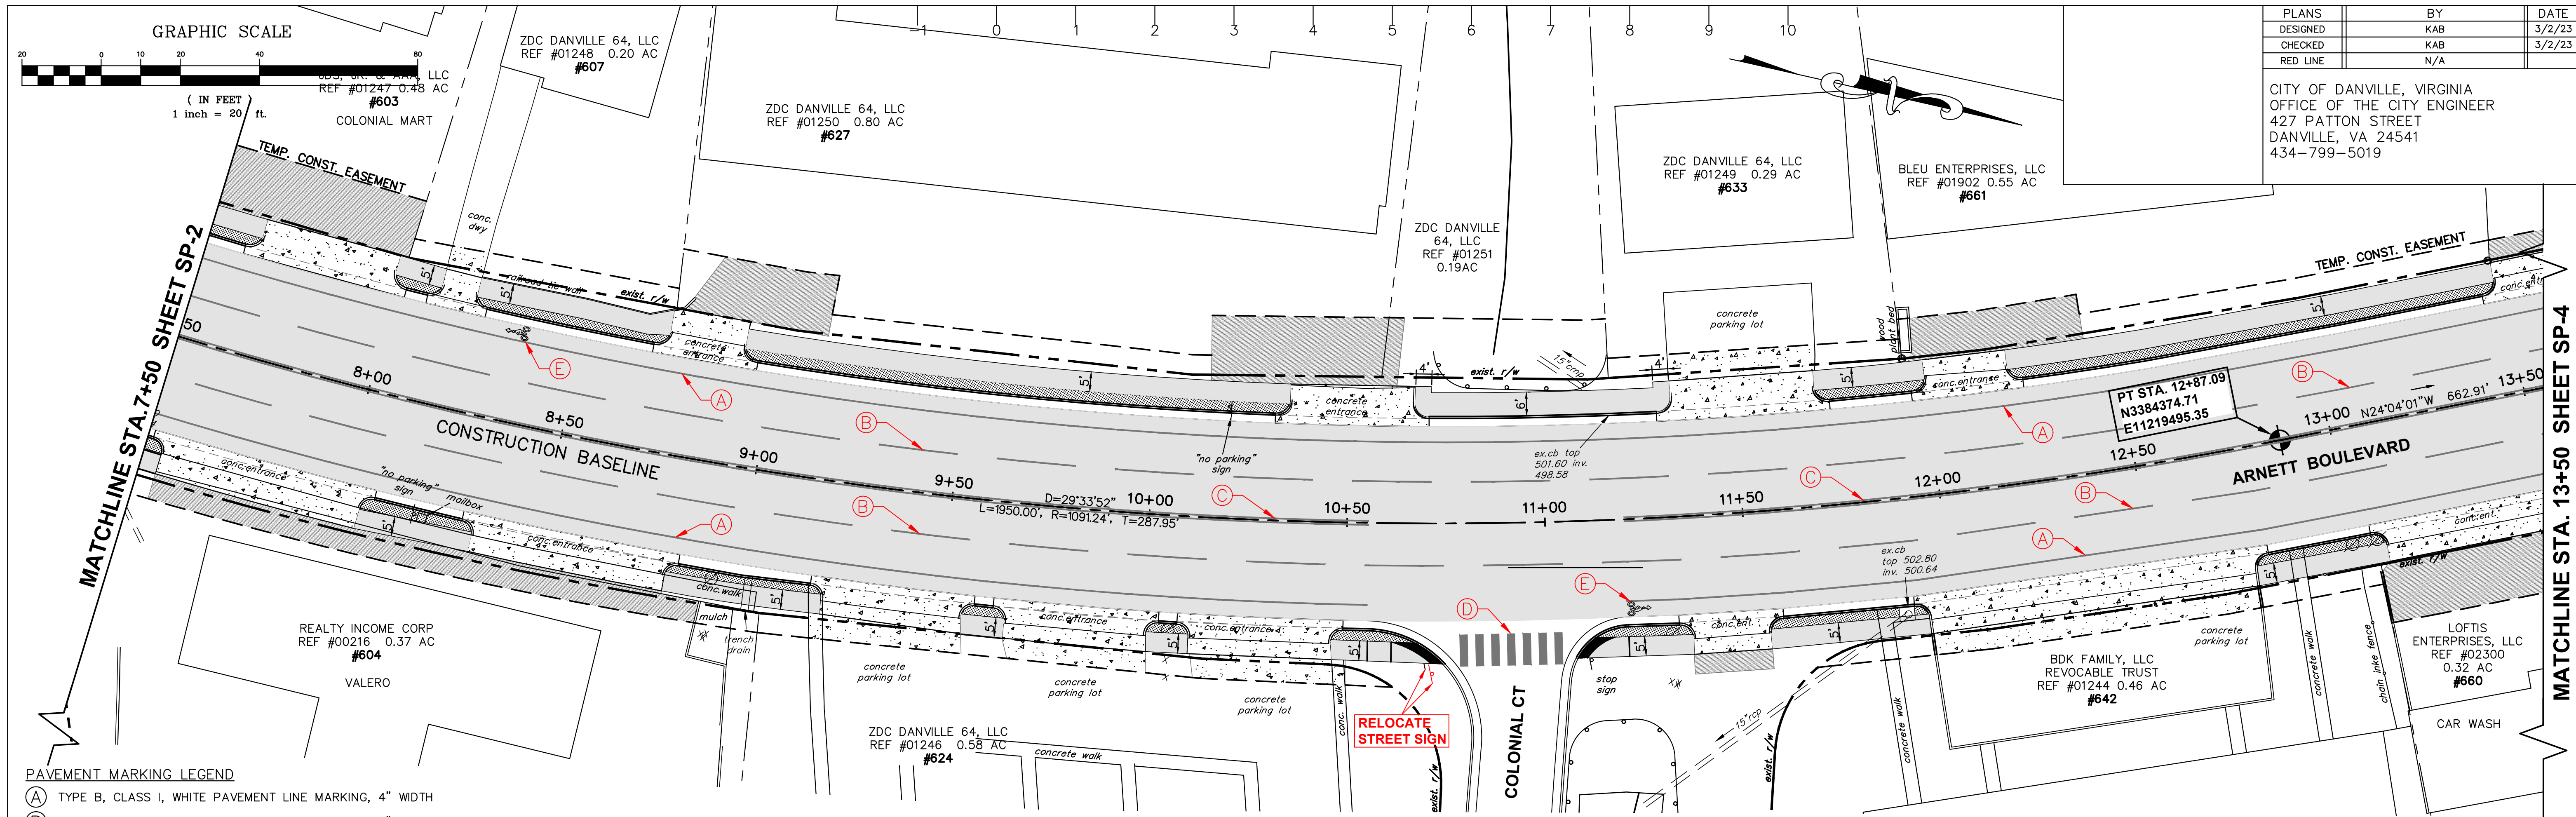

PLANS	BY	DATE
DESIGNED	KAB	3/2/23
CHECKED	KAB	3/2/23
RED LINE	N/A	

CITY OF DANVILLE, VIRGINIA
OFFICE OF THE CITY ENGINEER
427 PATTON STREET
DANVILLE, VA 24541
434-799-5019

- PAVEMENT MARKING LEGEND
- (A) TYPE B, CLASS I, WHITE PAVEMENT LINE MARKING, 4" WIDTH
 - (B) TYPE B, CLASS I, WHITE PAVEMENT LINE MARKING, 6" WIDTH (10' LINE, 30' SPACE)
 - (C) TYPE B, CLASS I, DOUBLE YELLOW PAVEMENT LINE MARKING, 6" WIDTH
 - (D) TYPE B, CLASS II, WHITE PAVEMENT LINE MARKING, 24" WIDTH
 - (E) PAVEMENT SYMBOL MARKING (BICYCLIST THRU ARROW) TYPE B, CLASS II

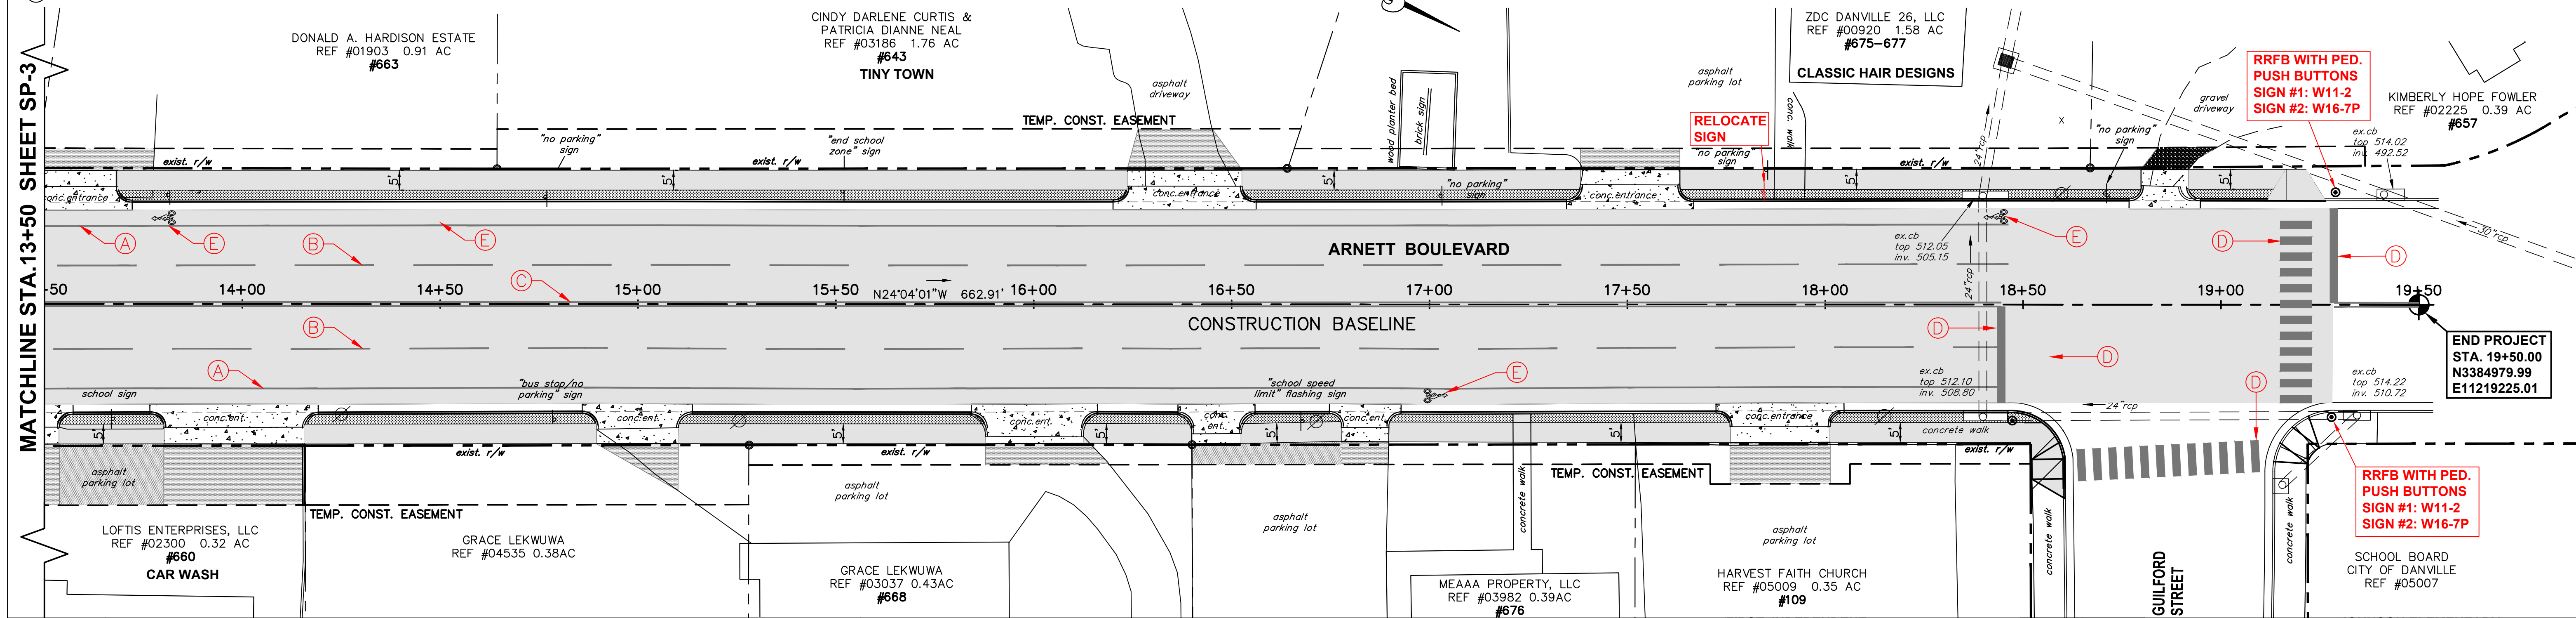



THE CITY OF DANVILLE, VIRGINIA

DEPARTMENT OF PUBLIC WORKS



ARNETT BOULEVARD IMPROVEMENTS

PROJ. #U000-108-428 UPC #110764

REVISIONS	BY	DATE
1	VDOT R/W REVIEW COMMENTS (8/7/23)	KAB 10/19/23

SCALE	PLAN:	HOR:	VERT:
	1" = 20'	1" = 20'	1" = 5'

SIGNING & PAVEMENT MARKINGS	
PLAN 2	
CITY FILE NUMBER:	H-955
SHEET	PM-2

GRAPHIC SCALE

20004080


(IN FEET)

1 inch = 20 ft.

-1012345678910

PLANS	BY	DATE
DESIGNED	KAB	1/27/22
CHECKED	KAB	1/27/22
RED LINE	N/A	

CITY OF DANVILLE, VIRGINIA
OFFICE OF THE CITY ENGINEER
427 PATTON STREET
DANVILLE, VA 24541
434-799-5019

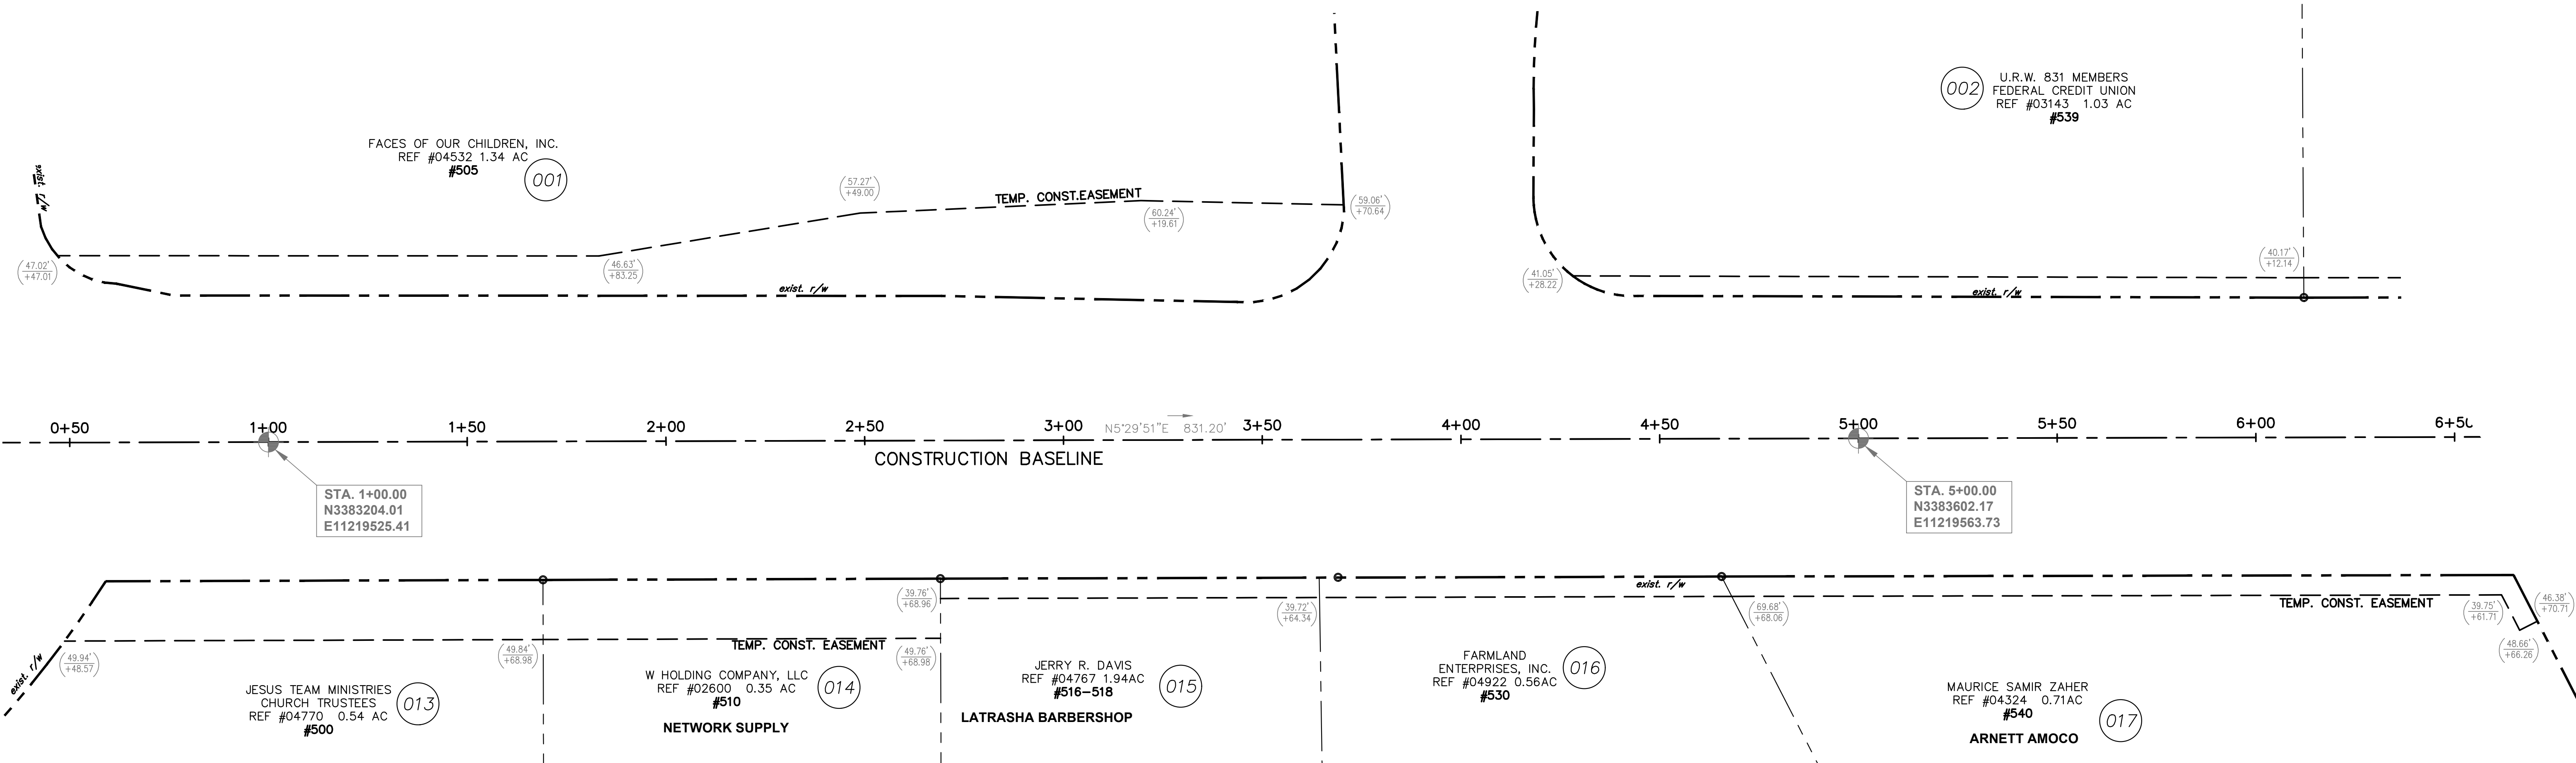

- NOTES:
- THIS RIGHT OF WAY SHEET REPRESENTS A SURVEY OF THE PROPOSED R/W LIMITS. ALL OTHER ADJOINING/DEPARTING BOUNDARY LINES SHOWN ARE COMPILED FROM VARIOUS SOURCES: FOUND FIELD MONUMENTATION, METES AND BOUNDS DESCRIPTIONS AND RECORDED PLATS. THE ADJOINING PROPERTIES ARE A BEST FIT BASED ON COMPILED DATA. ALL AREAS SHOWN FOR R/W TAKES AND EASEMENTS ARE APPROXIMATE ONLY.
 - ALL OF THE PROPERTIES PHYSICAL IMPROVEMENTS ARE NOT SHOWN HEREON.
 - THIS PLAN SHEET WAS PERFORMED WITHOUT THE BENEFIT OF A TITLE REPORT AND MAY NOT SHOW ALL EASEMENTS WHICH MAY AFFECT THE PROPERTY SHOWN HEREON.
 - NO DESIGNATION OR LOCATION OF SUBSURFACE UTILITIES WAS PERFORMED DURING PREPARATION OF THIS PLAN SHEET.
 - ALL MONUMENTATION TO BE SET UPON COMPLETION OF CONSTRUCTION.
 - NO CEMETERY SITES WERE OBSERVED ON THE SUBJECT PROPERTY. THIS DOES NOT PRECLUDE THEIR EXISTENCE.

LEGEND:

PROPOSED TEMPORARY EASEMENTS

APPROXIMATE AREAS			
Parcel #	R/W Take	Perm. Drainage Ease.	Temporary Construction Ease.
001			5028 Sq.Ft.
002			896 Sq.Ft.
013			1726 Sq.Ft.
014			1500 Sq.Ft.
015			477 Sq.Ft.
016			513 Sq.Ft.
017			1040 Sq.Ft.



THE CITY OF DANVILLE, VIRGINIA
DEPARTMENT OF PUBLIC WORKS



ARNETT BOULEVARD IMPROVEMENTS
PROJ. #U000-108-428 UPC #110764

REVISIONS		BY	DATE
1	VDOT R/W REVIEW COMMENTS	KAB	12/9/22
2	VDOT R/W REVIEW COMMENTS (1/18/23)	KAB	3/2/23
3	UPDATE PROPERTY OWNERS	KAB	8/4/23

RIGHT OF WAY PLAN 1

SCALE	PLAN:	1" = 20'	CITY FILE NUMBER:	H-955
	HOR:	1" = 20'		
	VERT:	1" = 5'	SHEET	RW-1

GRAPHIC SCALE

(IN FEET)
1 inch = 20 ft.


-100012345678910

PLANS
DESIGNED
CHECKED
RED LINE

BY
KAB
KAB
N/A

DATE
1/27/22
1/27/22

CITY OF DANVILLE, VIRGINIA
OFFICE OF THE CITY ENGINEER
427 PATTON STREET
DANVILLE, VA 24541
434-799-5019

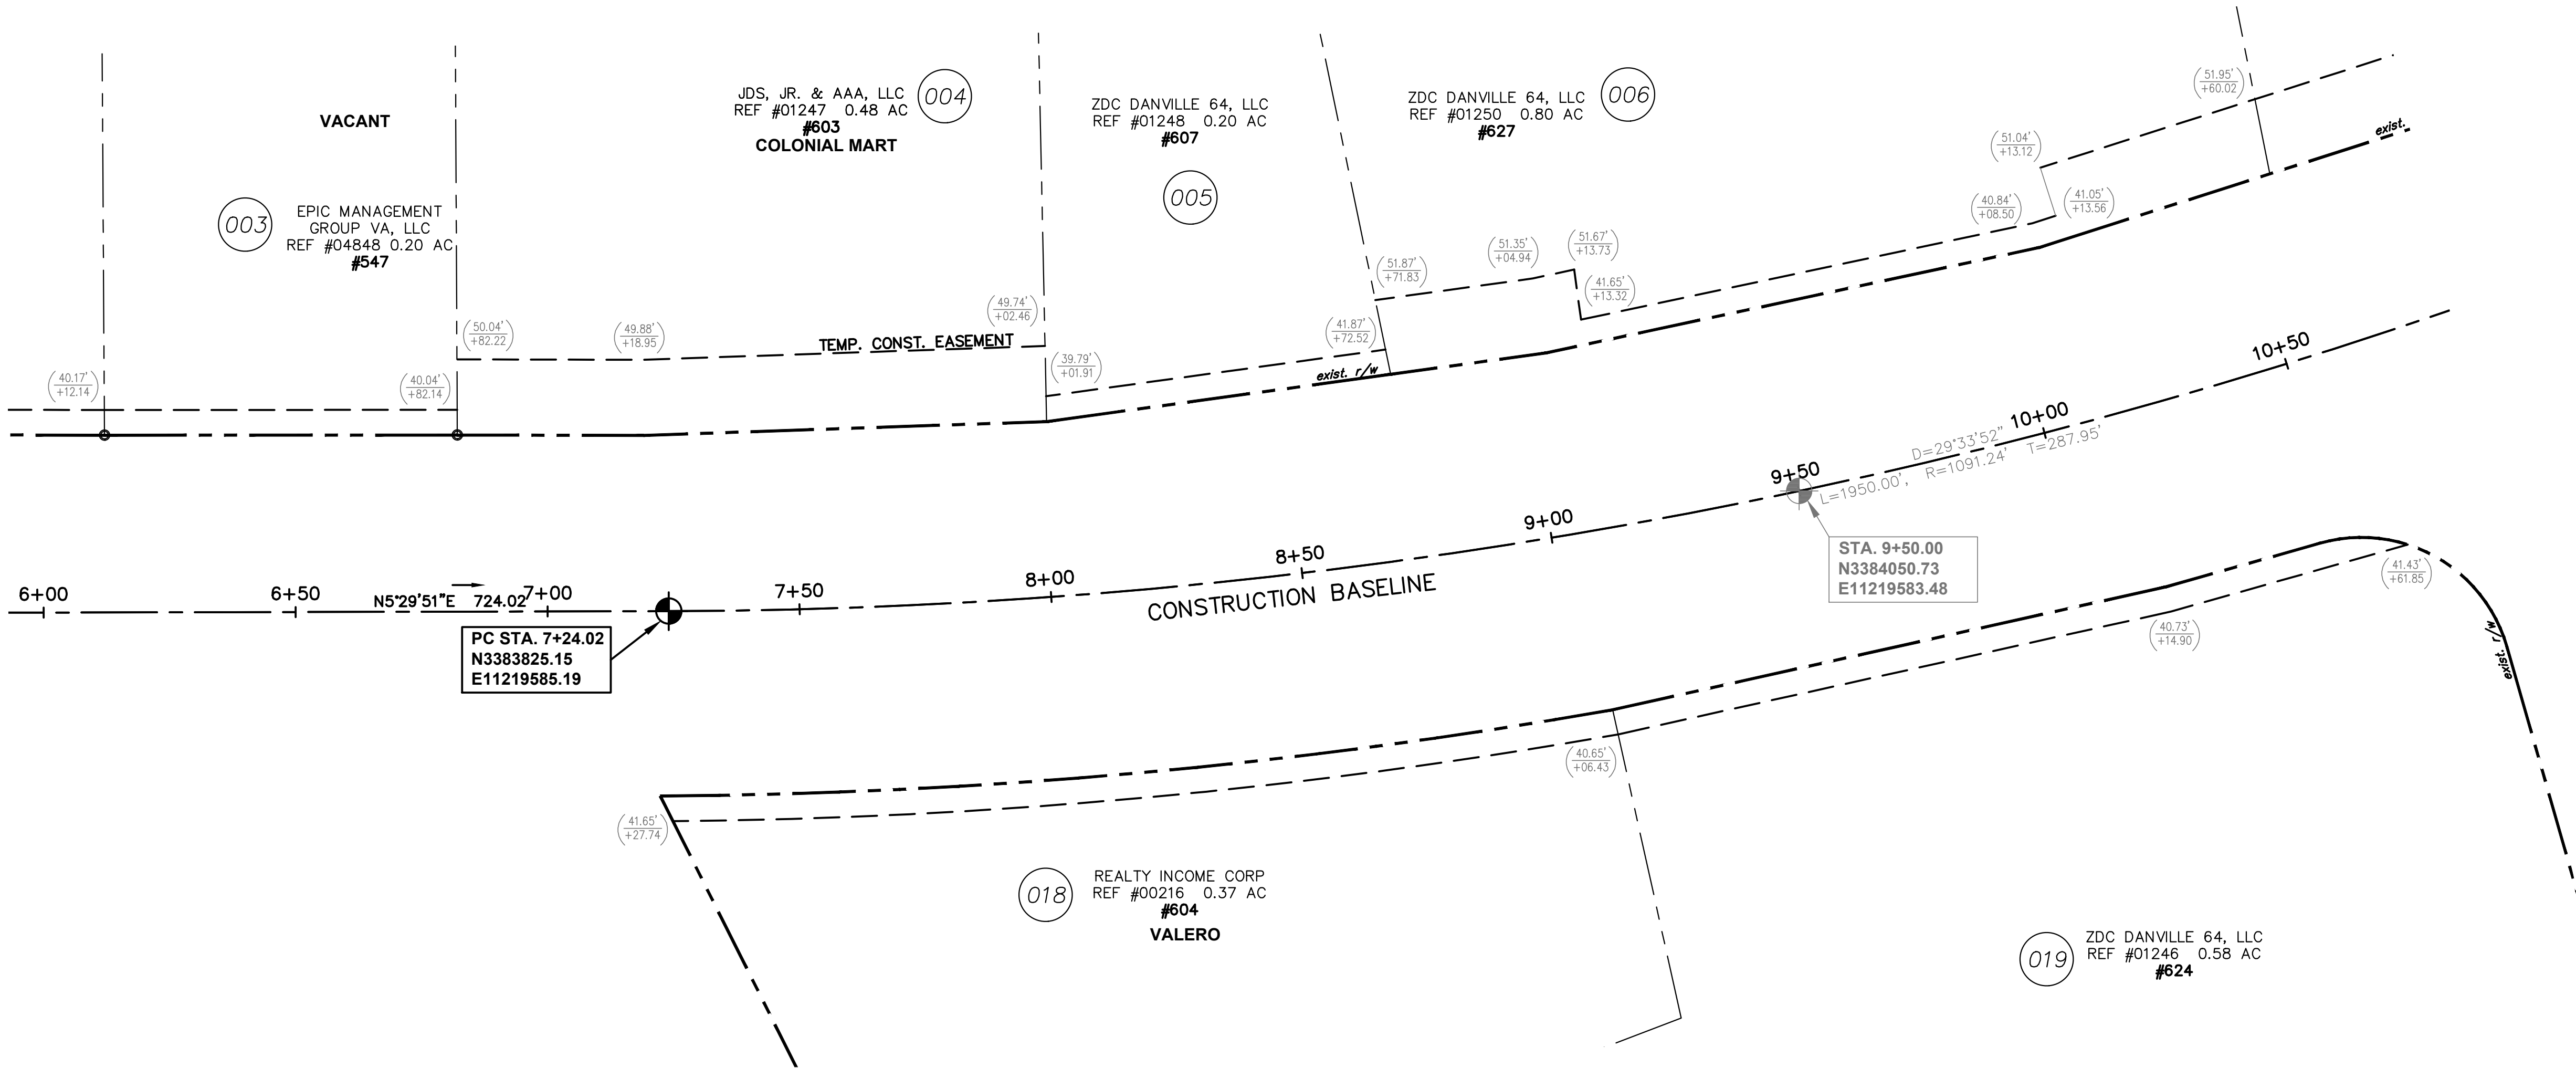

NOTES:

- THIS RIGHT OF WAY SHEET REPRESENTS A SURVEY OF THE PROPOSED R/W LIMITS. ALL OTHER ADJOINING/DEPARTING BOUNDARY LINES SHOWN ARE COMPILED FROM VARIOUS SOURCES: FOUND FIELD MONUMENTATION, METES AND BOUNDS DESCRIPTIONS AND RECORDED PLATS. THE ADJOINING PROPERTIES ARE A BEST FIT BASED ON COMPILED DATA. ALL AREAS SHOWN FOR R/W TAKES AND EASEMENTS ARE APPROXIMATE ONLY.
- ALL OF THE PROPERTIES PHYSICAL IMPROVEMENTS ARE NOT SHOWN HEREON.
- THIS PLAN SHEET WAS PERFORMED WITHOUT THE BENEFIT OF A TITLE REPORT AND MAY NOT SHOW ALL EASEMENTS WHICH MAY AFFECT THE PROPERTY SHOWN HEREON.
- NO DESIGNATION OR LOCATION OF SUBSURFACE UTILITIES WAS PERFORMED DURING PREPARATION OF THIS PLAN SHEET.
- ALL MONUMENTATION TO BE SET UPON COMPLETION OF CONSTRUCTION.
- NO CEMETERY SITES WERE OBSERVED ON THE SUBJECT PROPERTY. THIS DOES NOT PRECLUDE THEIR EXISTENCE.

LEGEND:

PROPOSED TEMPORARY EASEMENTS

APPROXIMATE AREAS			
Parcel #	R/W Take	Perm. Drainage Ease.	Temporary Construction Ease.
003			350 Sq.Ft.
004			1753 Sq.Ft.
005			342 Sq.Ft.
006			1733 Sq.Ft.
018			946 Sq.Ft.
019			779 Sq.Ft.



THE CITY OF DANVILLE, VIRGINIA
DEPARTMENT OF PUBLIC WORKS





ARNETT BOULEVARD IMPROVEMENTS
PROJ. #U000-108-428 UPC #110764

REVISIONS		BY	DATE
1	VDOT R/W REVIEW COMMENTS	KAB	12/9/22
2	VDOT R/W REVIEW COMMENTS (1/18/23)	KAB	3/2/23
3	UPDATE PROPERTY OWNERS	KAB	8/4/23

RIGHT OF WAY PLAN 2

SCALE	PLAN:	1" = 20'	CITY FILE NUMBER:	H-955
	HOR:	1" = 20'		
	VERT:	1" = 5'	SHEET	RW-2

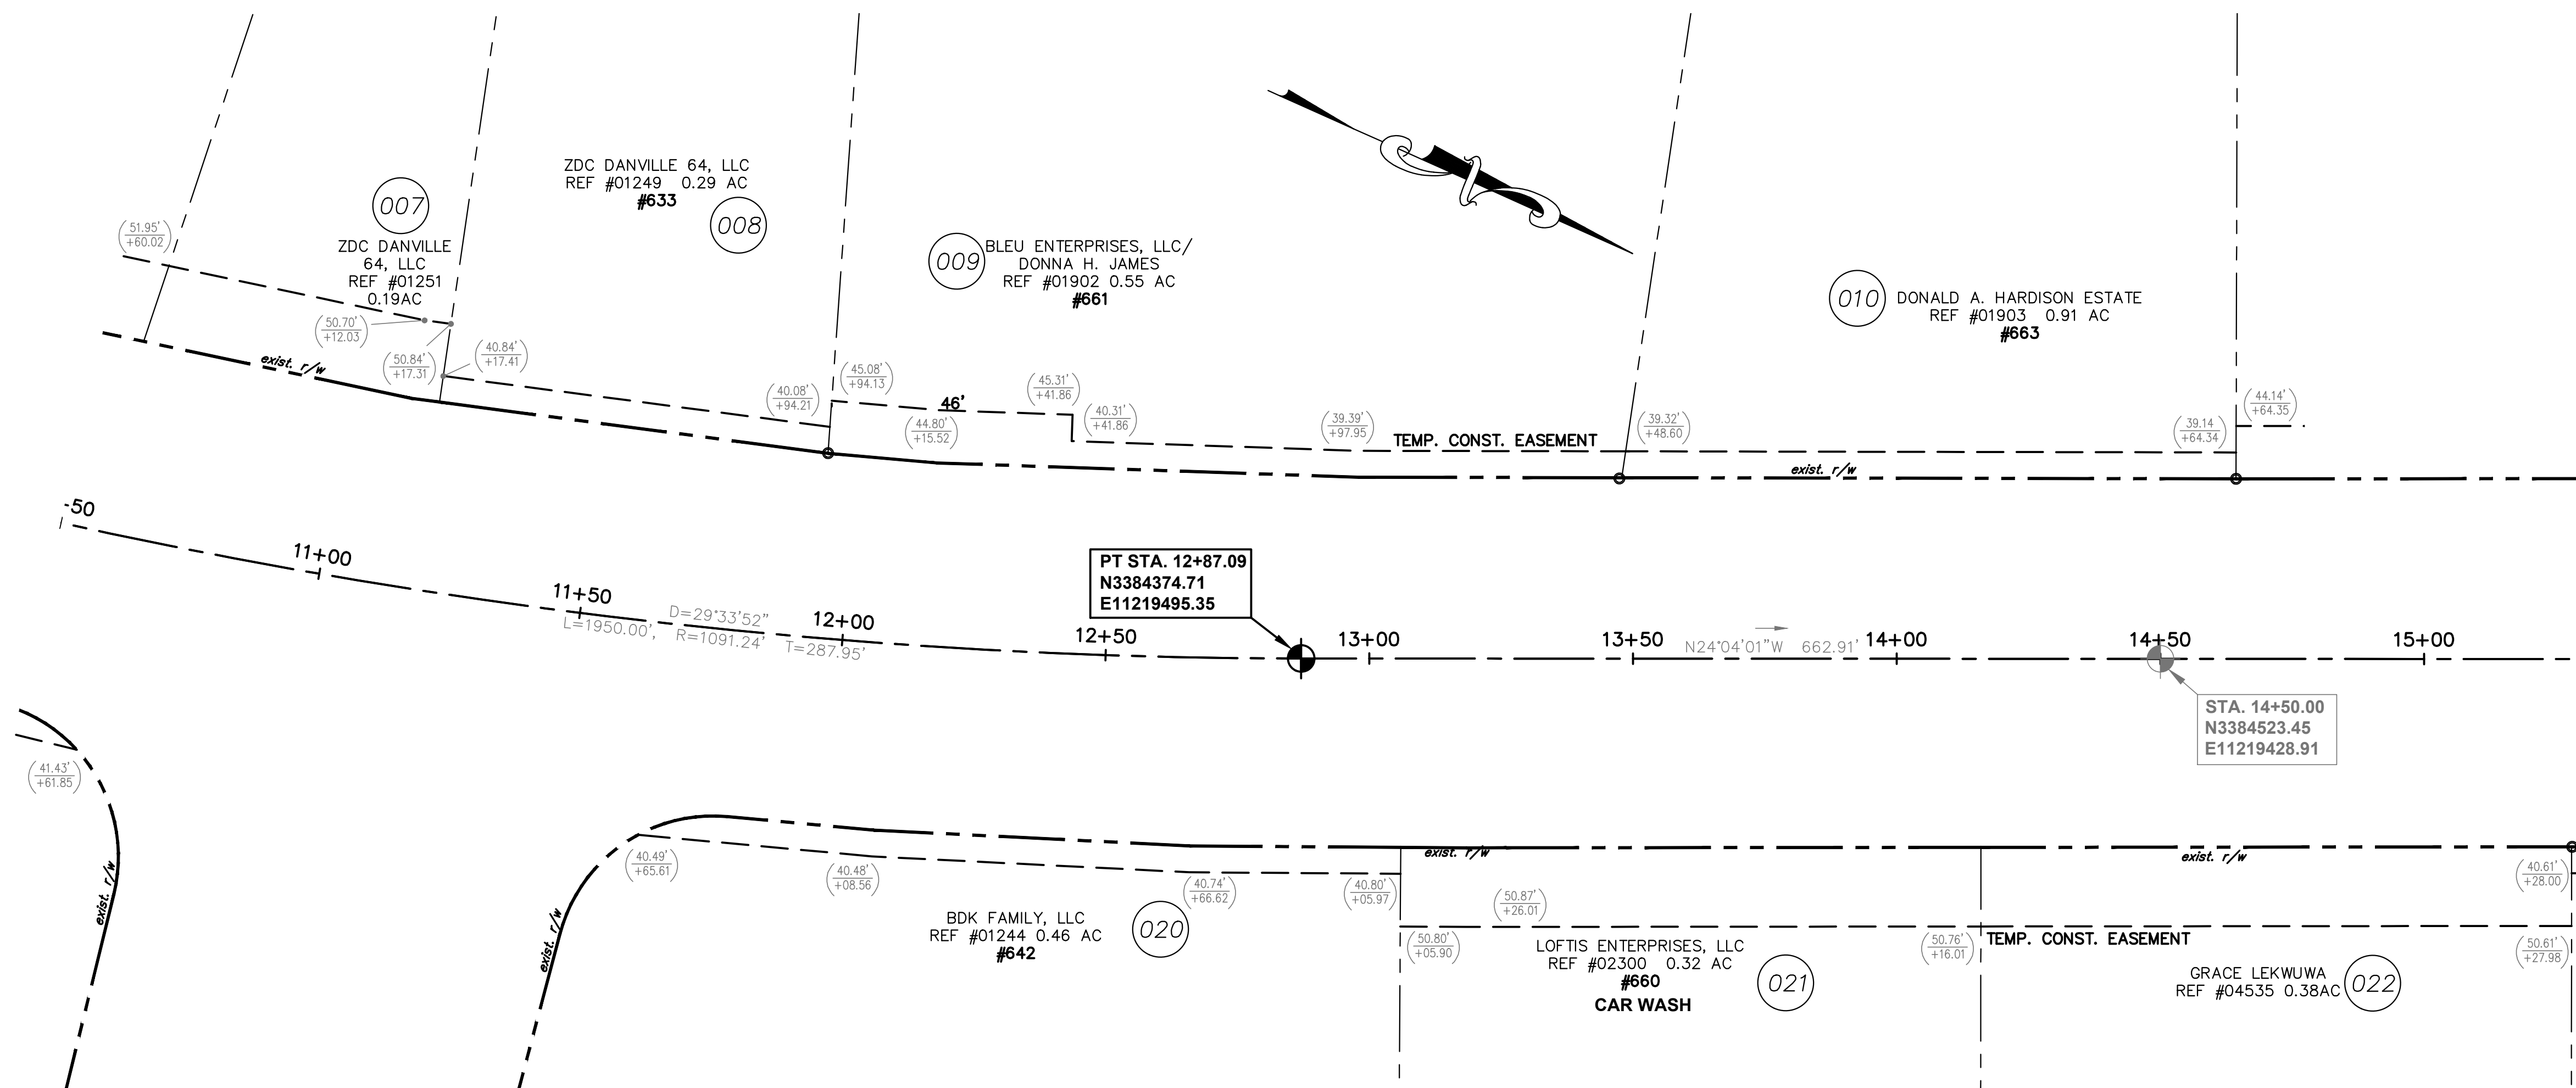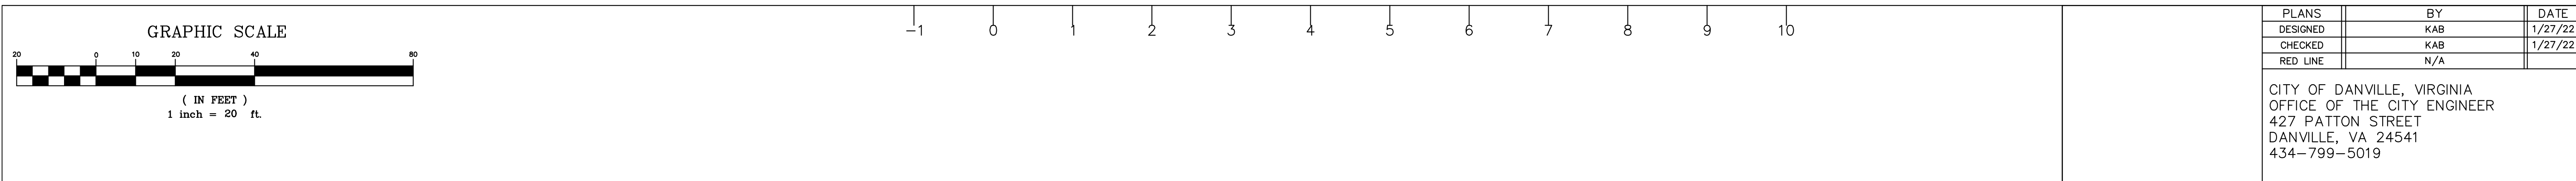

NOTES:

1. THIS RIGHT OF WAY SHEET REPRESENTS A SURVEY OF THE PROPOSED R/W LIMITS. ALL OTHER ADJOINING/DEPARTING BOUNDARY LINES SHOWN ARE COMPILED FROM VARIOUS SOURCES: FOUND FIELD MONUMENTATION, METES AND BOUNDS DESCRIPTIONS AND RECORDED PLATS. THE ADJOINING PROPERTIES ARE A BEST FIT BASED ON COMPILED DATA. ALL AREAS SHOWN FOR R/W TAKES AND EASEMENTS ARE APPROXIMATE ONLY.
2. ALL OF THE PROPERTIES PHYSICAL IMPROVEMENTS ARE NOT SHOWN HEREON.
3. THIS PLAN SHEET WAS PERFORMED WITHOUT THE BENEFIT OF A TITLE REPORT AND MAY NOT SHOW ALL EASEMENTS WHICH MAY AFFECT THE PROPERTY SHOWN HEREON.
4. NO DESIGNATION OR LOCATION OF SUBSURFACE UTILITIES WAS PERFORMED DURING PREPARATION OF THIS PLAN SHEET.
5. ALL MONUMENTATION TO BE SET UPON COMPLETION OF CONSTRUCTION.
6. NO CEMETERY SITES WERE OBSERVED ON THE SUBJECT PROPERTY. THIS DOES NOT PRECLUDE THEIR EXISTENCE.

LEGEND:

(0.00'
+00.00) PROPOSED TEMPORARY EASEMENTS — — — —

APPROXIMATE AREAS			
Parcel #	R/W Take	Perm. Drainage Ease.	Temporary Construction Ease
007			839 Sq.Ft.
008			371 Sq.Ft
009			983 Sq.Ft
010			581 Sq.Ft
020			697 Sq.Ft
021			1651 Sq.Ft
022			1680 Sq.Ft



THE CITY OF DANVILLE, VIRGINIA
DEPARTMENT OF PUBLIC WORKS




ARNETT BOULEVARD IMPROVEMENTS
PROJ. #U000-108-428 UPC #110764

	REVISIONS	BY	DATE
1	VDOT R/W REVIEW COMMENTS	KAB	12/9/22
2	VDOT R/W REVIEW COMMENTS (1/18/23)	KAB	3/2/23
3	UPDATE PROPERTY OWNERS	KAB	8/4/22

RIGHT OF WAY PLAN 3

SCALE	PLAN:	1" = 20'	CITY FILE NUMBER: H-9	
	HOR:	1" = 20'	SHEET	RW-3
	VERT:	1" = 5'		

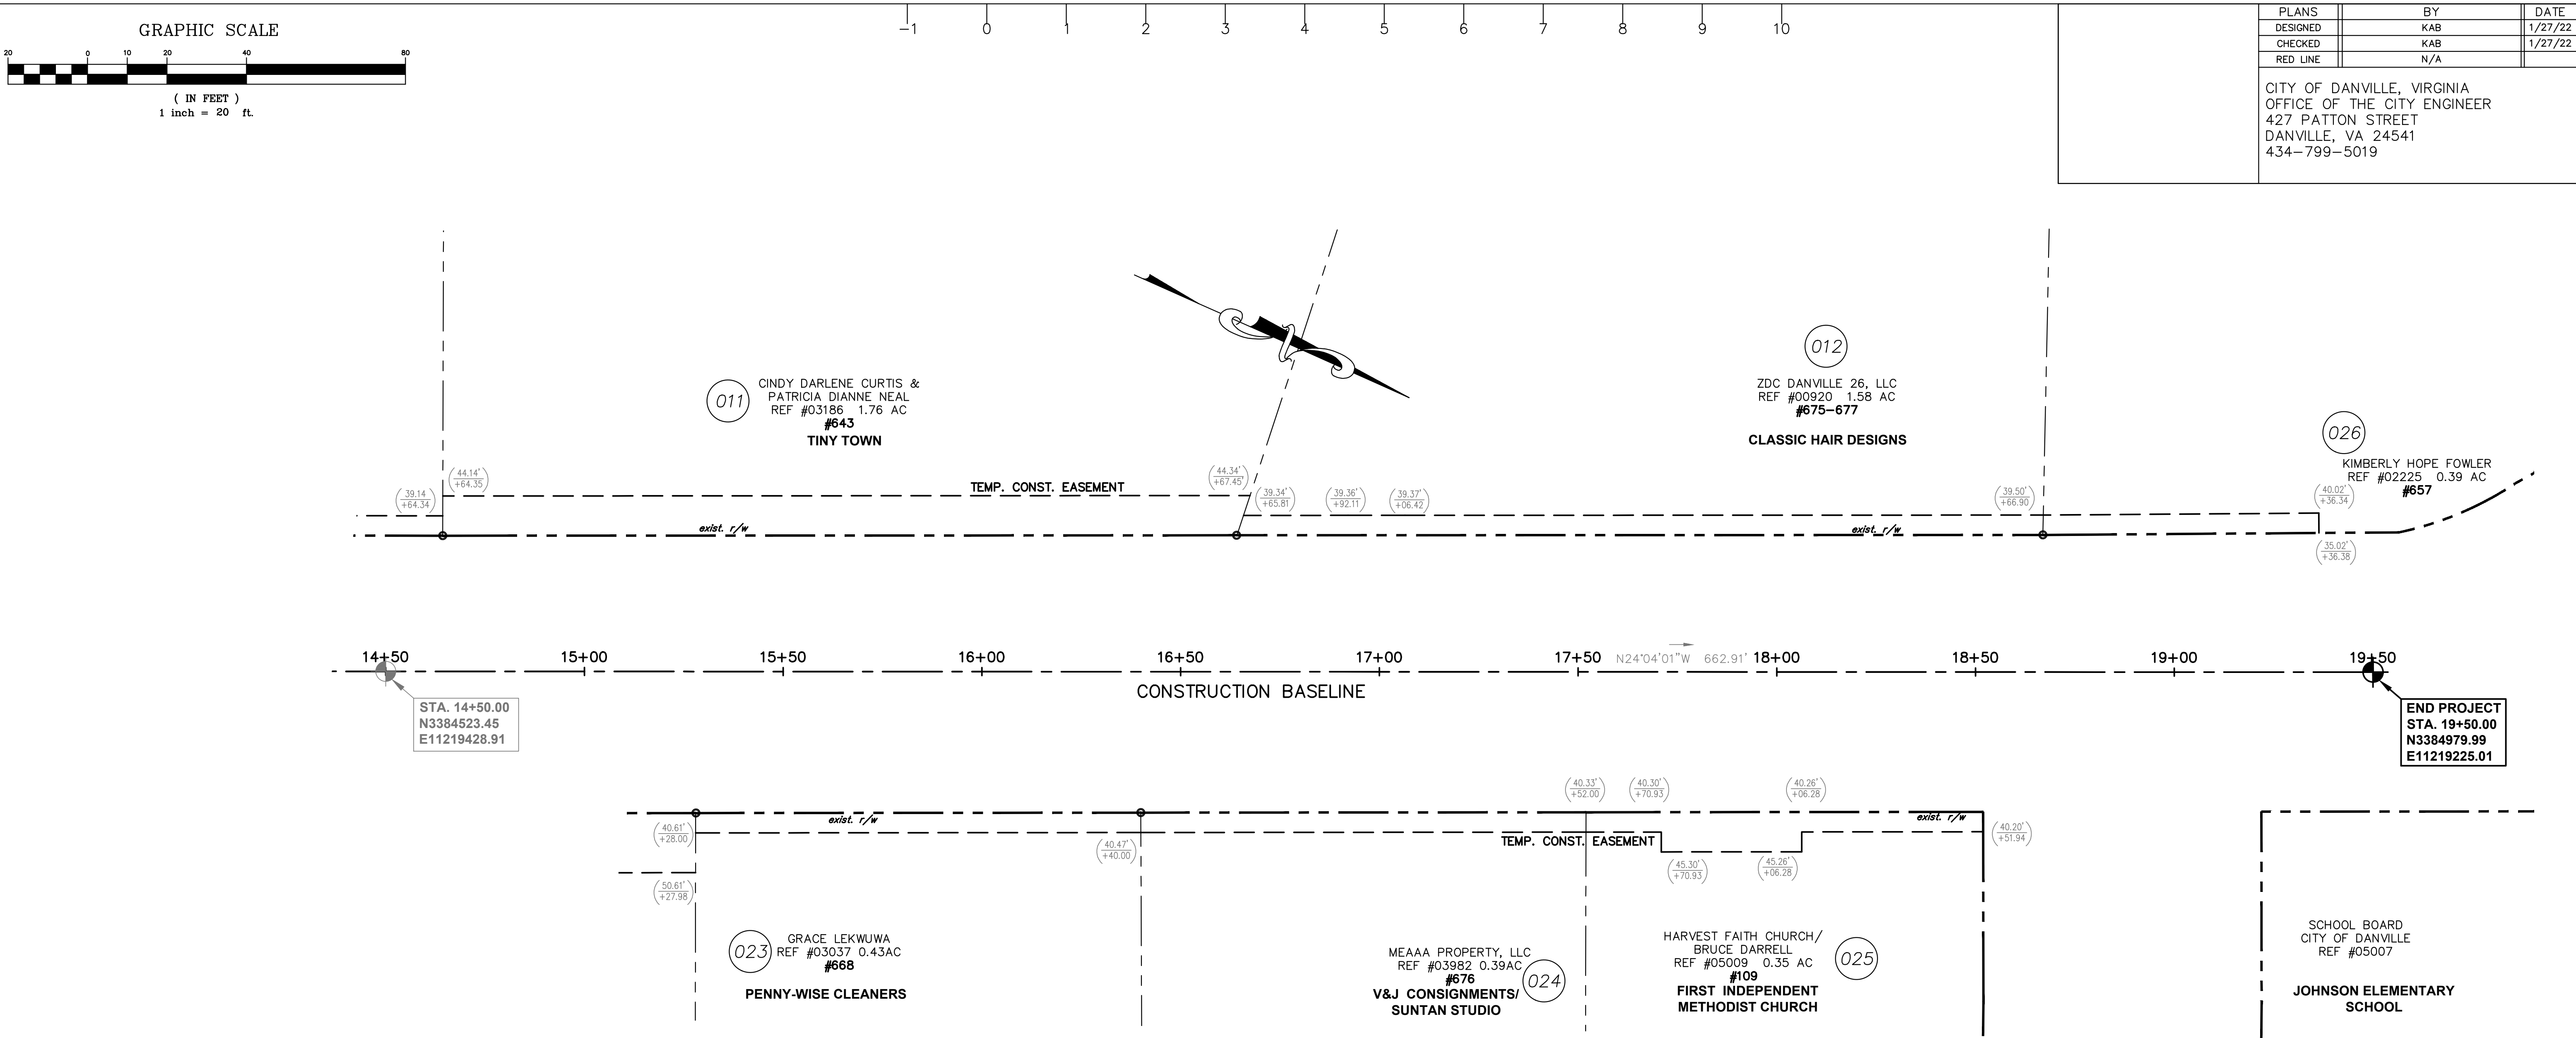

PLANS	BY	DATE
DESIGNED	KAB	1/27/22
CHECKED	KAB	1/27/22
RED LINE	N/A	

CITY OF DANVILLE, VIRGINIA
OFFICE OF THE CITY ENGINEER
427 PATTON STREET
DANVILLE, VA 24541
434-799-5019

NOTES:

1. THIS RIGHT OF WAY SHEET REPRESENTS A SURVEY OF THE PROPOSED R/W LIMITS. ALL OTHER ADJOINING/DEPARTING BOUNDARY LINES SHOWN ARE COMPILED FROM VARIOUS SOURCES: FOUND FIELD MONUMENTATION, METES AND BOUNDS DESCRIPTIONS AND RECORDED PLATS. THE ADJOINING PROPERTIES ARE A BEST FIT BASED ON COMPILED DATA. ALL AREAS SHOWN FOR R/W TAKES AND EASEMENTS ARE APPROXIMATE ONLY.
2. ALL OF THE PROPERTIES PHYSICAL IMPROVEMENTS ARE NOT SHOWN HEREON.
3. THIS PLAN SHEET WAS PERFORMED WITHOUT THE BENEFIT OF A TITLE REPORT AND MAY NOT SHOW ALL EASEMENTS WHICH MAY AFFECT THE PROPERTY SHOWN HEREON.
4. NO DESIGNATION OR LOCATION OF SUBSURFACE UTILITIES WAS PERFORMED DURING PREPARATION OF THIS PLAN SHEET.
5. ALL MONUMENTATION TO BE SET UPON COMPLETION OF CONSTRUCTION.
6. NO CEMETERY SITES WERE OBSERVED ON THE SUBJECT PROPERTY. THIS DOES NOT PRECLUDE THEIR EXISTENCE.

LEGEND:

(0.00' / +00.00') PROPOSED TEMPORARY EASEMENTS - - - -

APPROXIMATE AREAS

Parcel #	R/W Take	Perm. Drainage Ease.	Temporary Construction Ease.
011			2015 Sq.Ft.
012			1010 Sq.Ft.
023			560 Sq.Ft.
024			560 Sq.Ft.
025			676 Sq.Ft.
026			347 Sq.Ft.



THE CITY OF DANVILLE, VIRGINIA
DEPARTMENT OF PUBLIC WORKS



ARNETT BOULEVARD IMPROVEMENTS
PROJ. #U000-108-428 UPC #110764
















	REVISIONS	BY	DATE
1	VDOT R/W REVIEW COMMENTS	KAB	12/9/22
2	VDOT R/W REVIEW COMMENTS (1/18/23)	KAB	3/2/23
3	UPDATE PROPERTY OWNERS	KAB	8/4/23

RIGHT OF WAY PLAN 4

SCALE	PLAN: HOR: VERT:	1" = 20' 1" = 20' 1" = 5'	CITY FILE NUMBER: H-955 SHEET RW-4
-------	------------------------	---------------------------------	---------------------------------------

PLANS	BY	DATE
DESIGNED	KAB	1/27/22
CHECKED	KAB	1/27/22
RED LINE	N/A	

CITY OF DANVILLE, VIRGINIA
OFFICE OF THE CITY ENGINEER
427 PATTON STREET
DANVILLE, VA 24541
434-799-5019

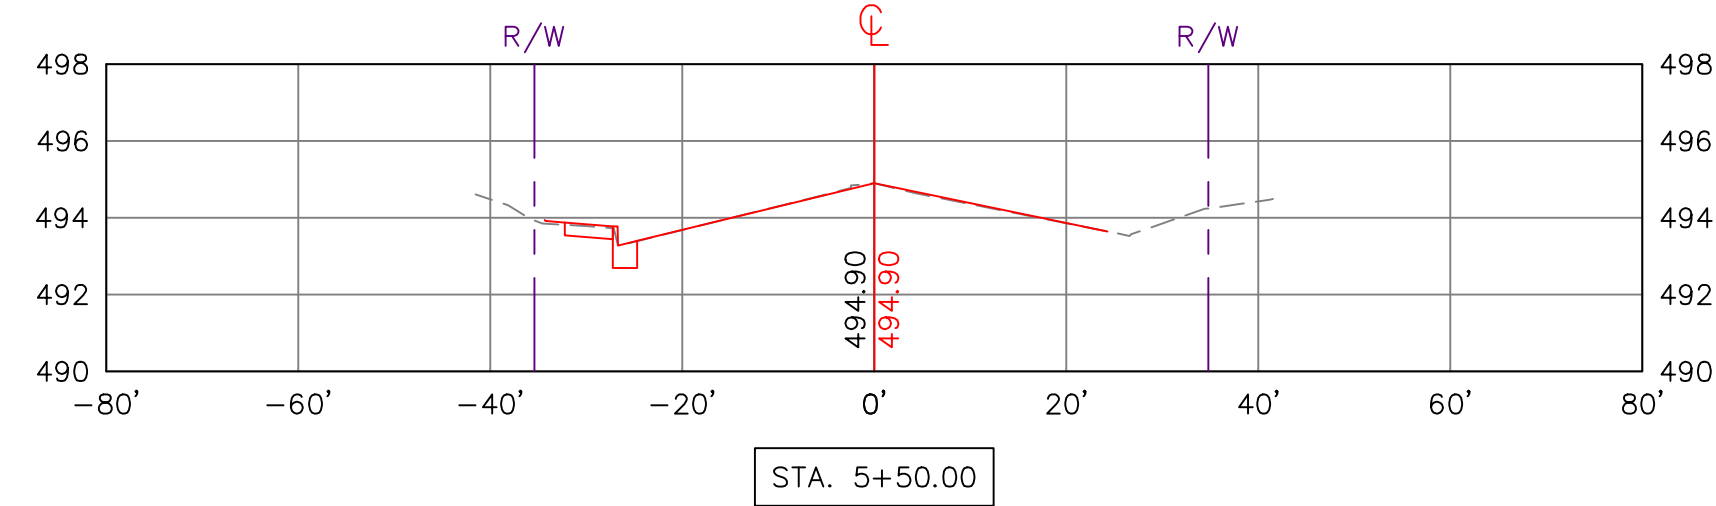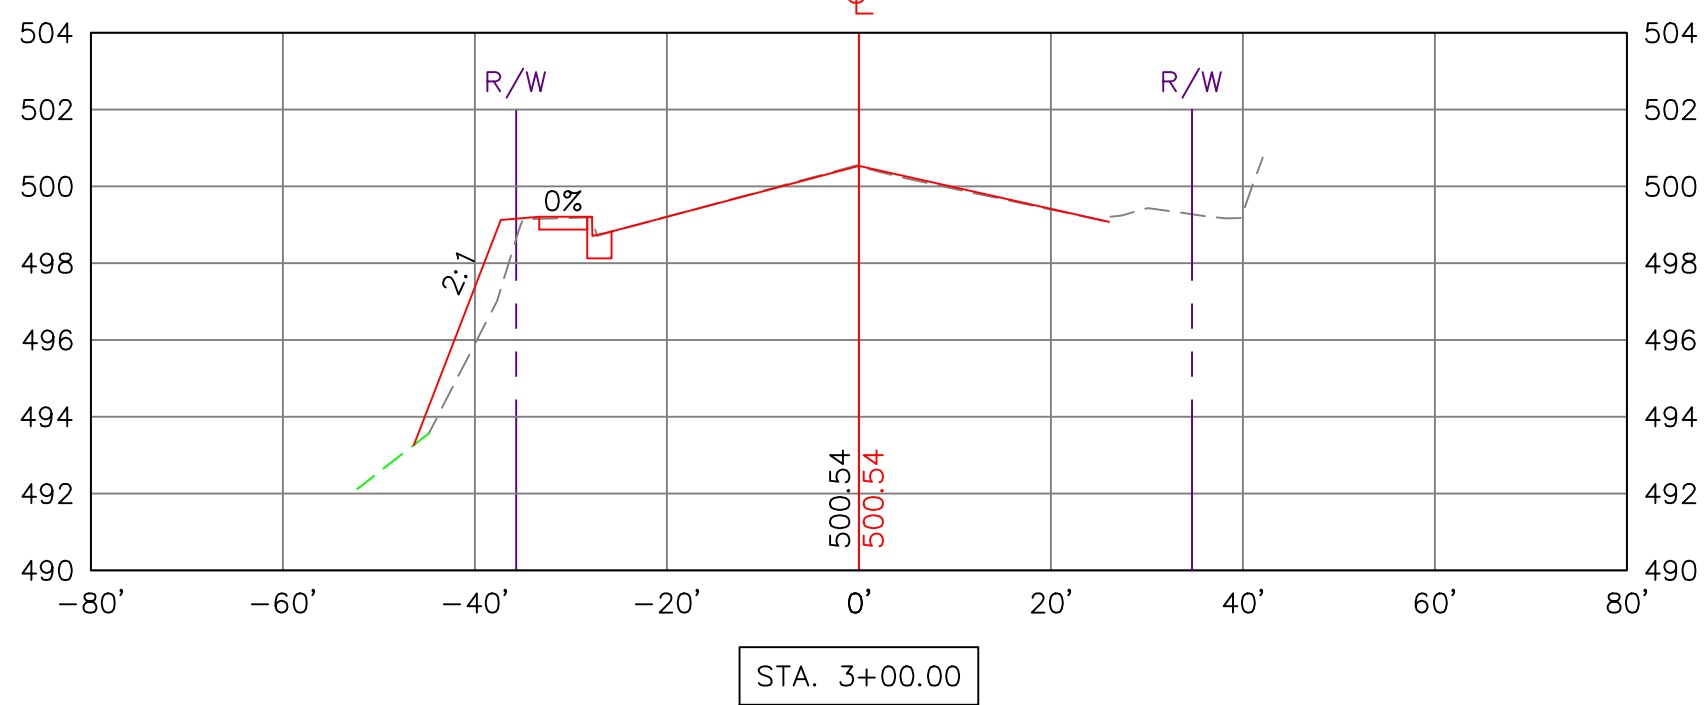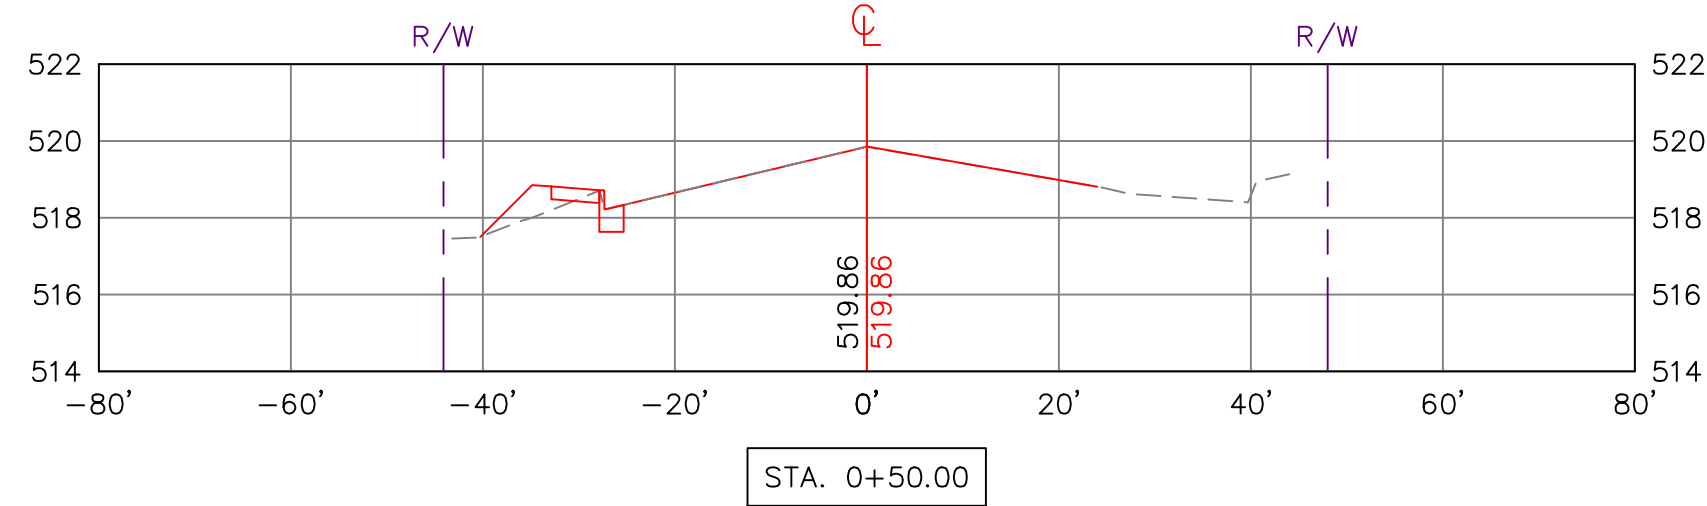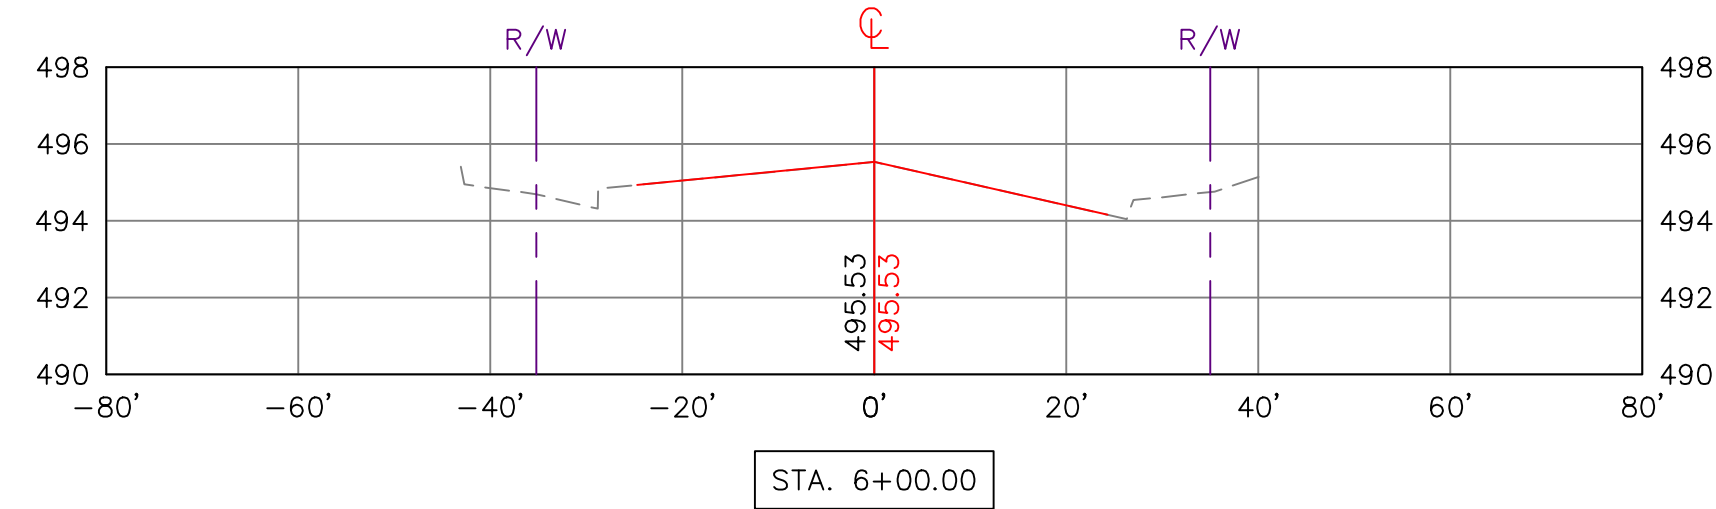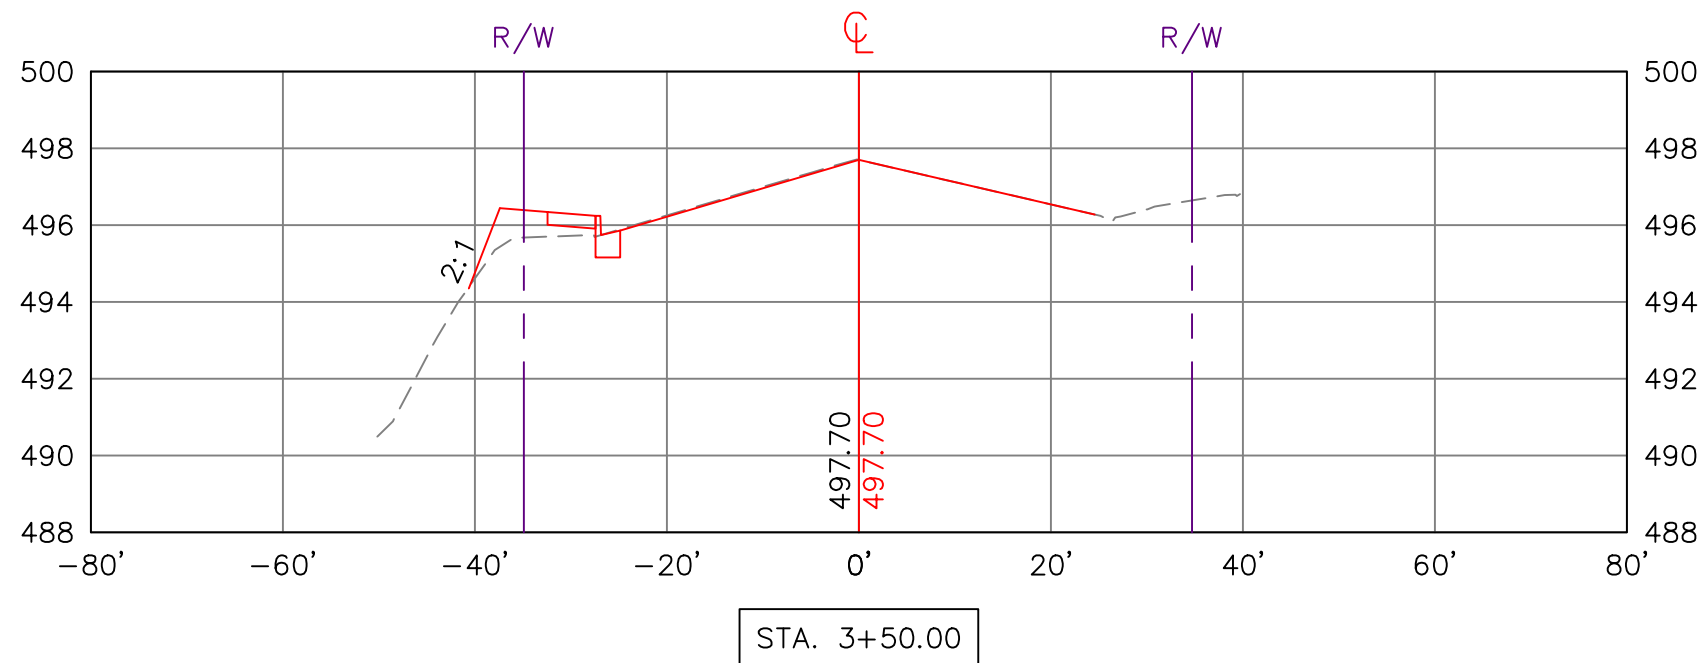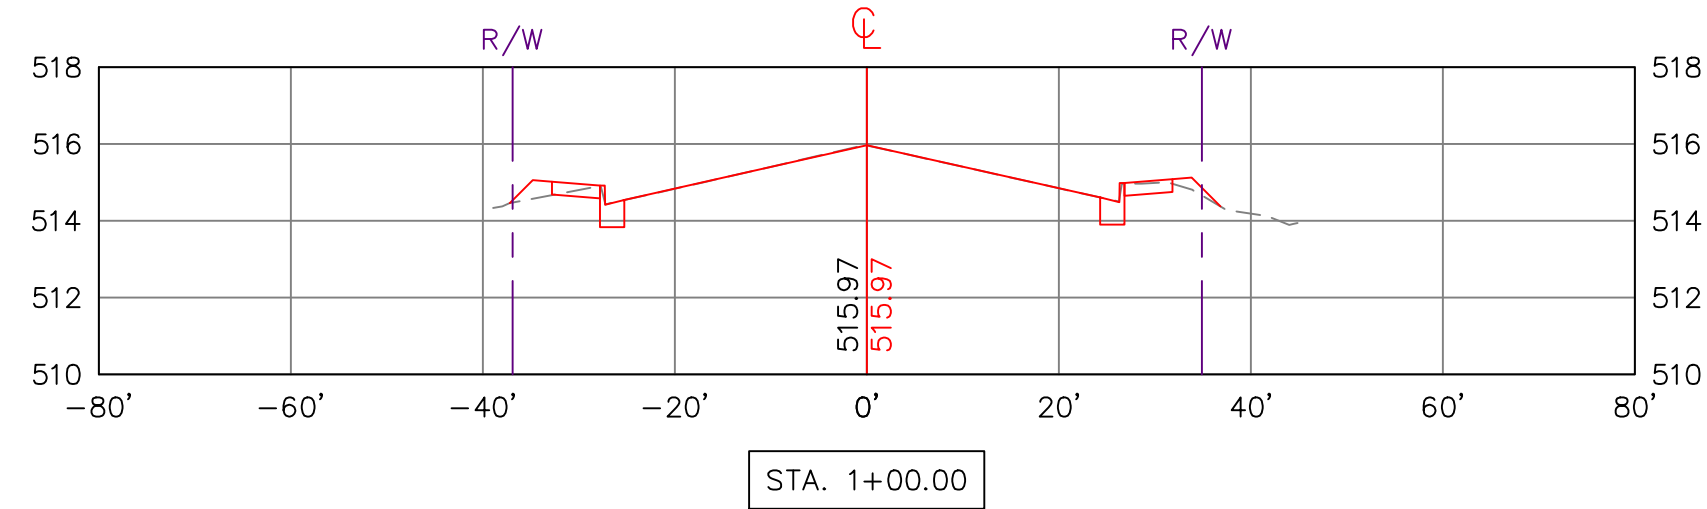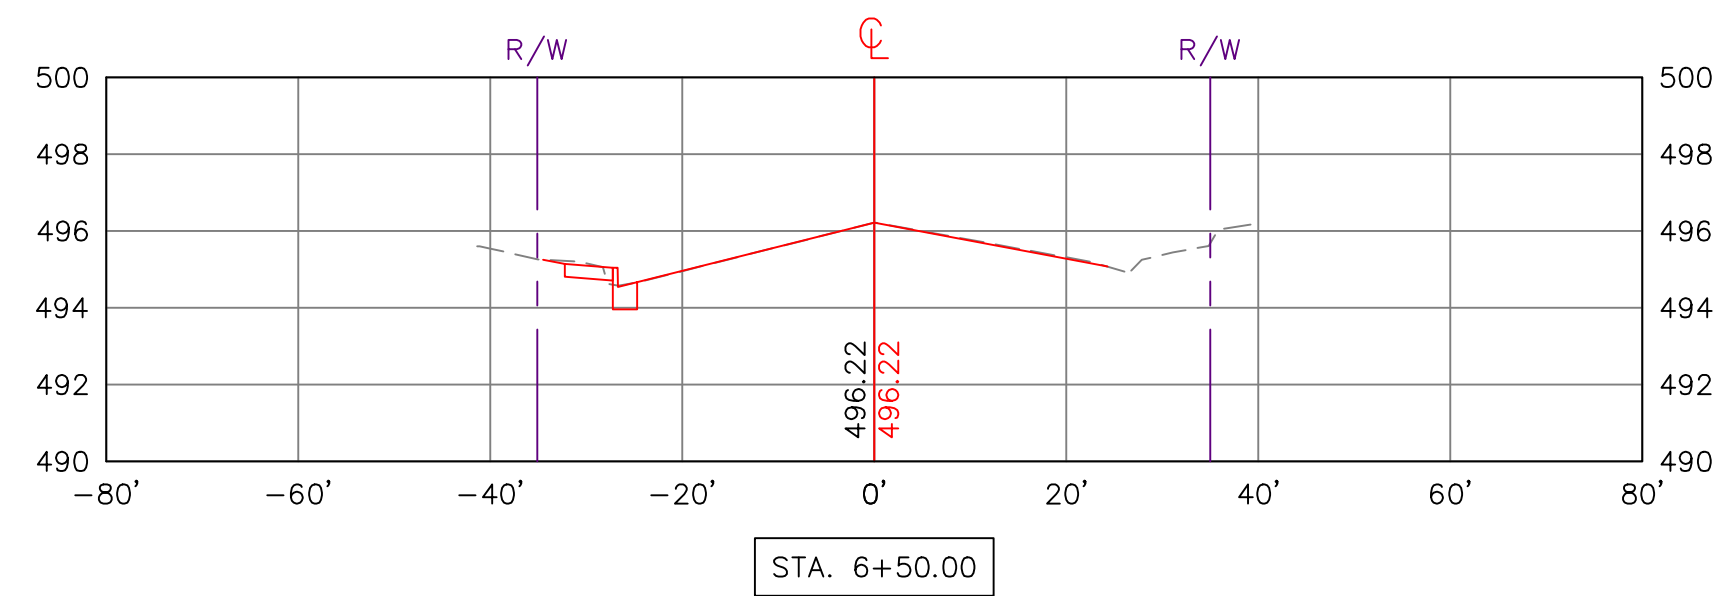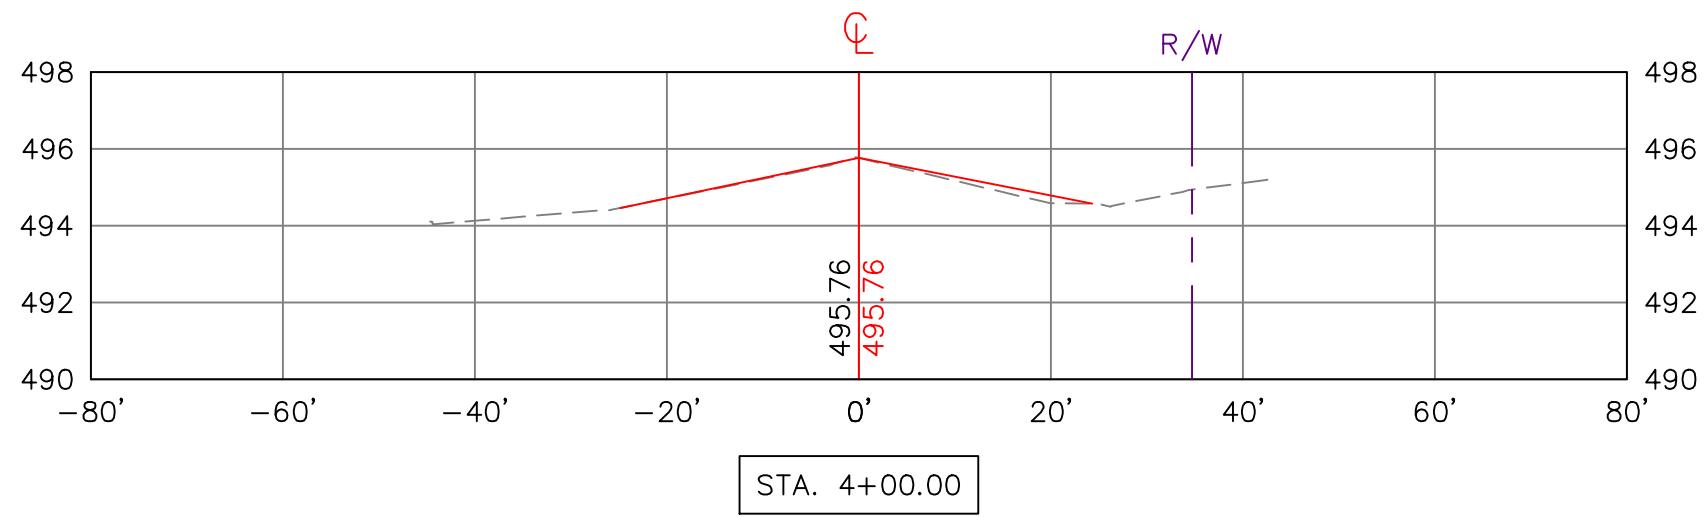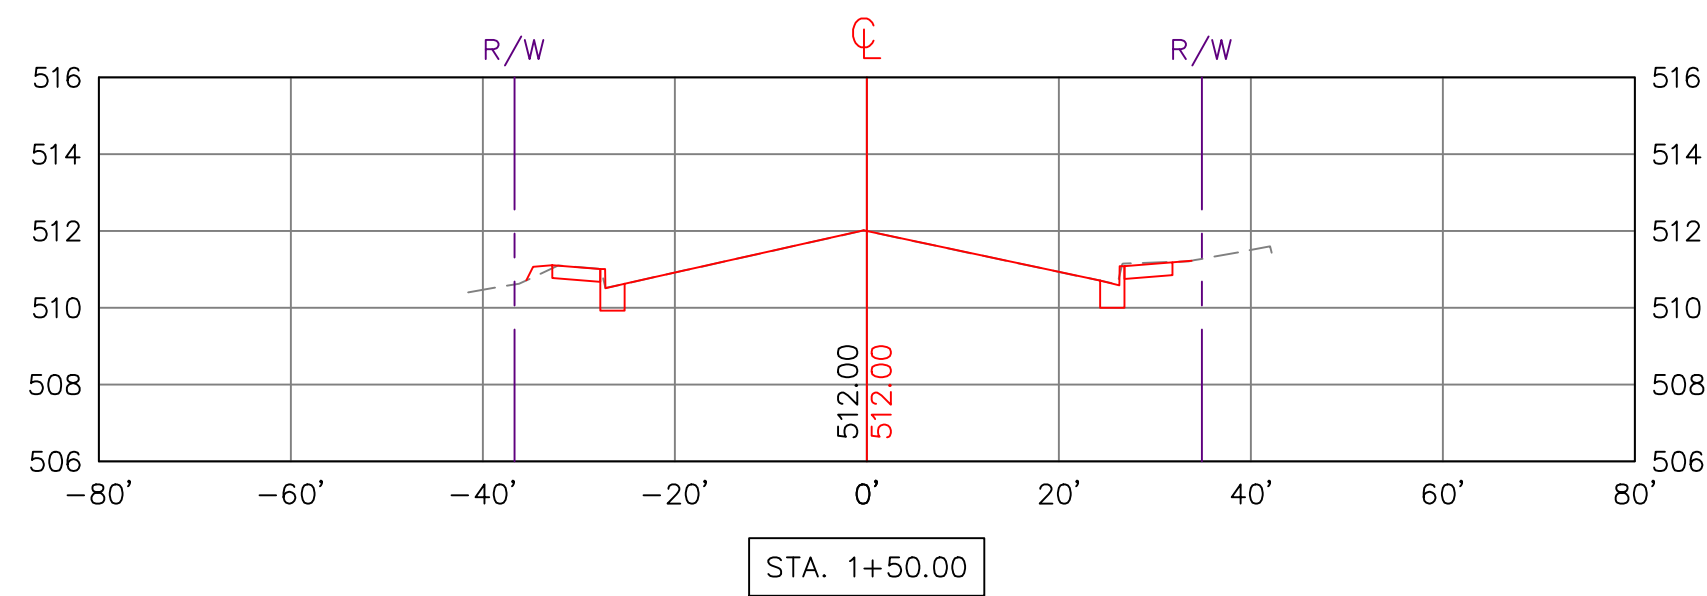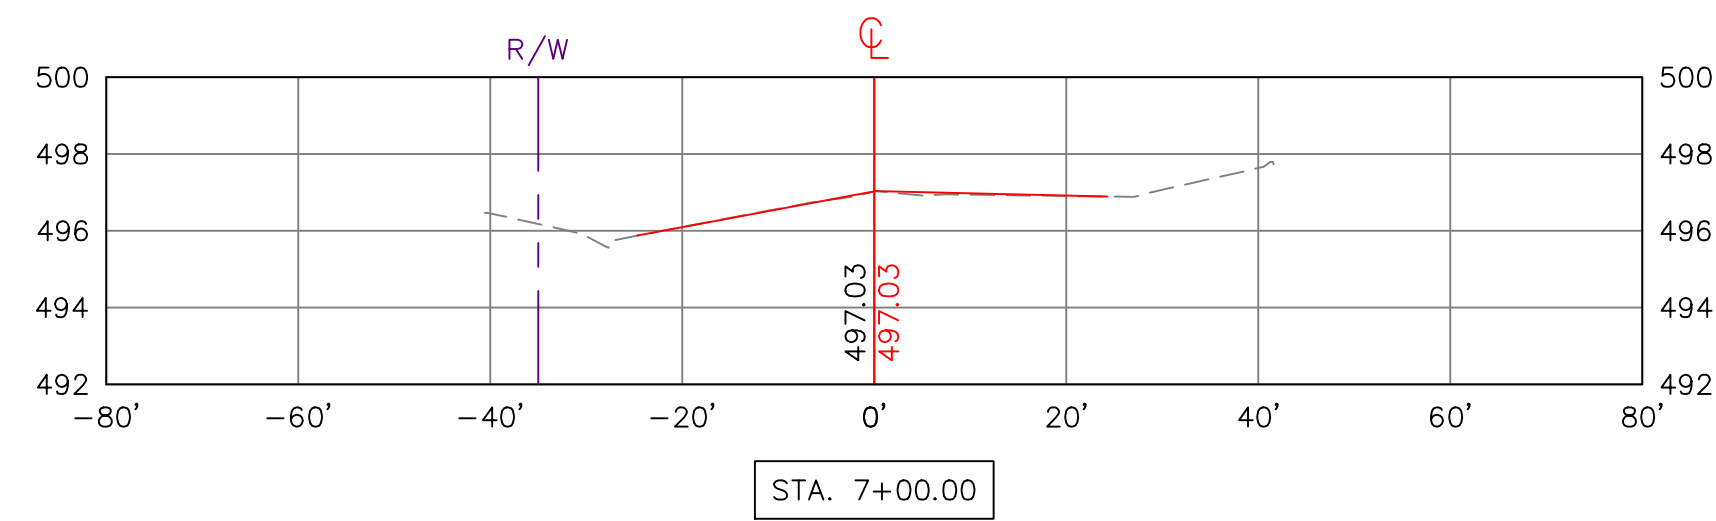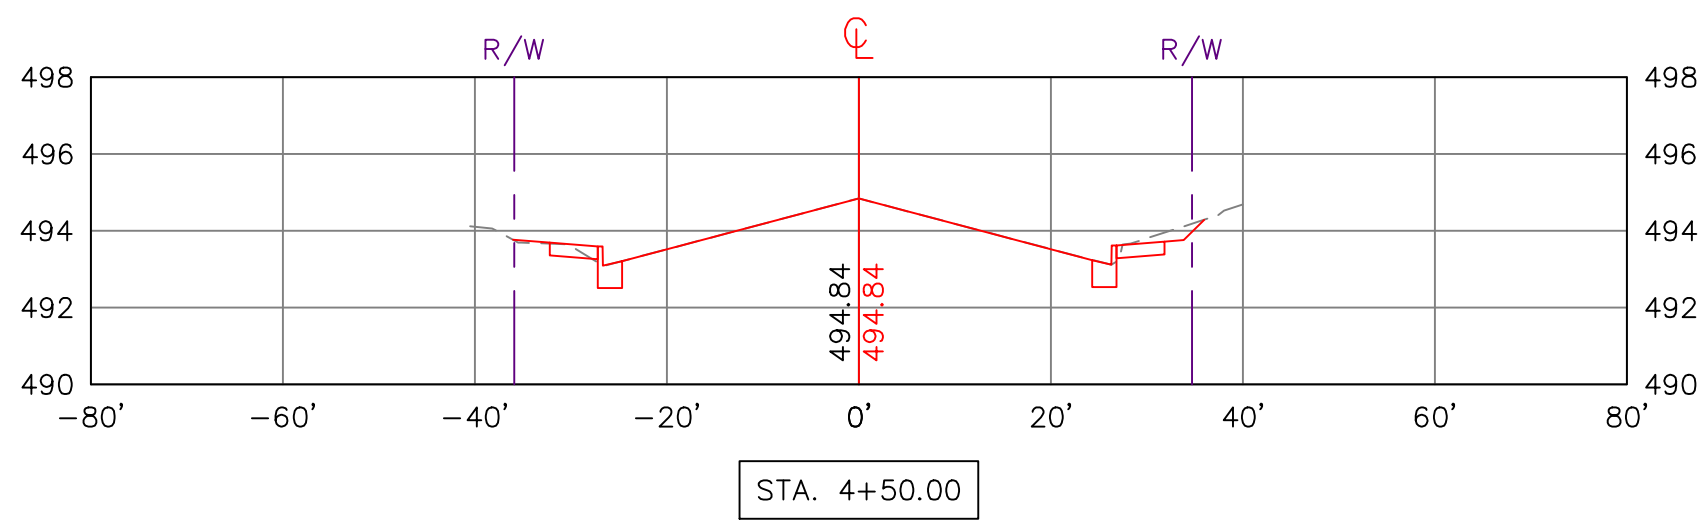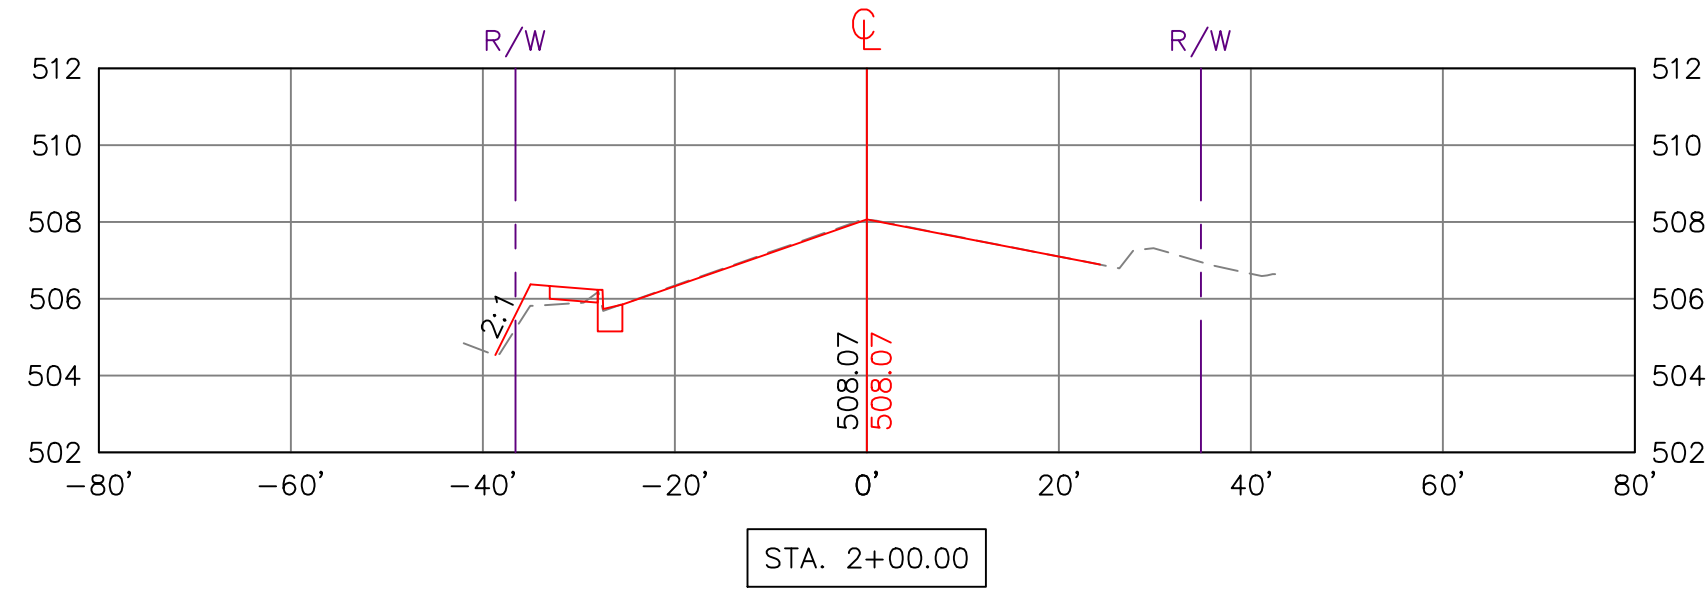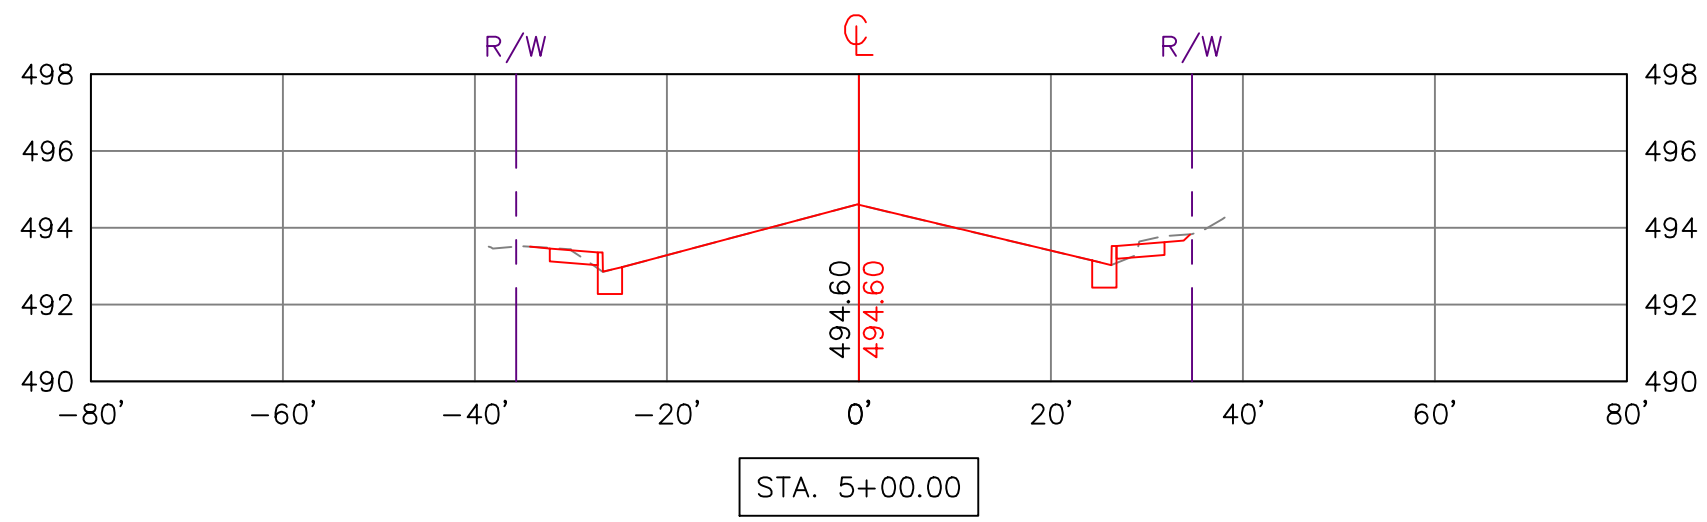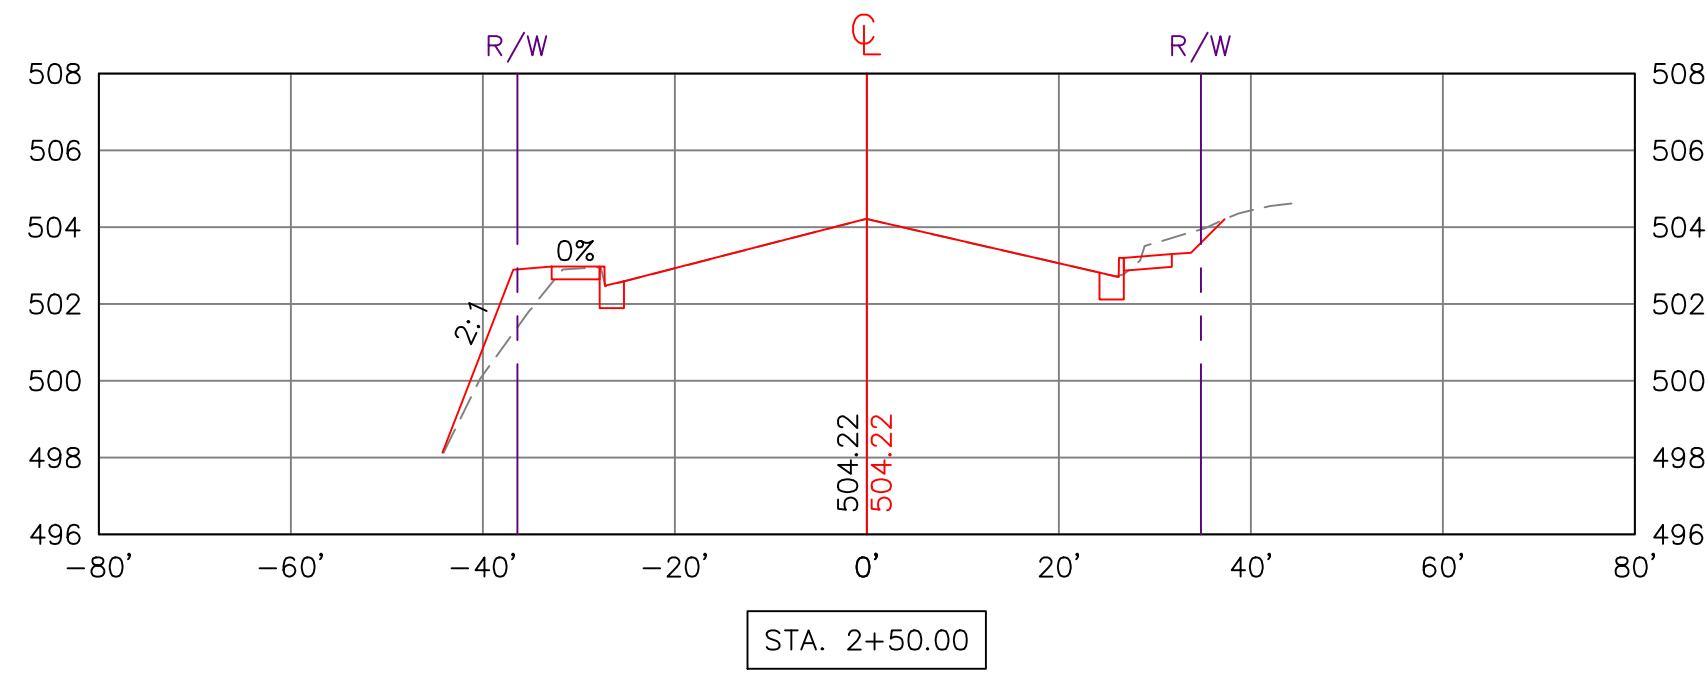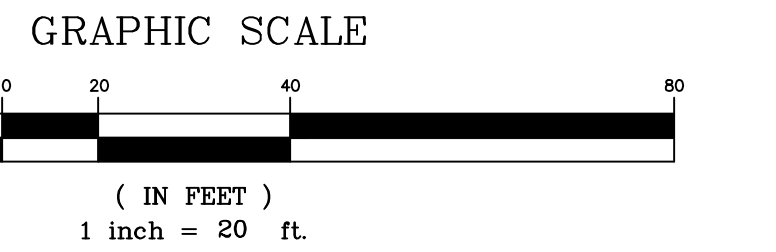

THE CITY OF DANVILLE, VIRGINIA
DEPARTMENT OF PUBLIC WORKS


















ARNETT BOULEVARD IMPROVEMENTS
PROJ. #U000-108-428 UPC #110764

REVISIONS	BY	DATE
1 VDOT 30% REVIEW COMMENTS	KAB	9/12/22

CROSS SECTIONS 1

SCALE	PLAN: 1" = 20' HOR: 1" = 20' VERT: 1" = 5'	CITY FILE NUMBER: H-955 SHEET XSEC-1
-------	--	---

PLANS	BY	DATE
DESIGNED	KAB	1/15/21
CHECKED	KAB	1/15/21
RED LINE	N/A	
CITY OF DANVILLE, VIRGINIA OFFICE OF THE CITY ENGINEER 427 PATTON STREET DANVILLE, VA 24541 434-799-5019		

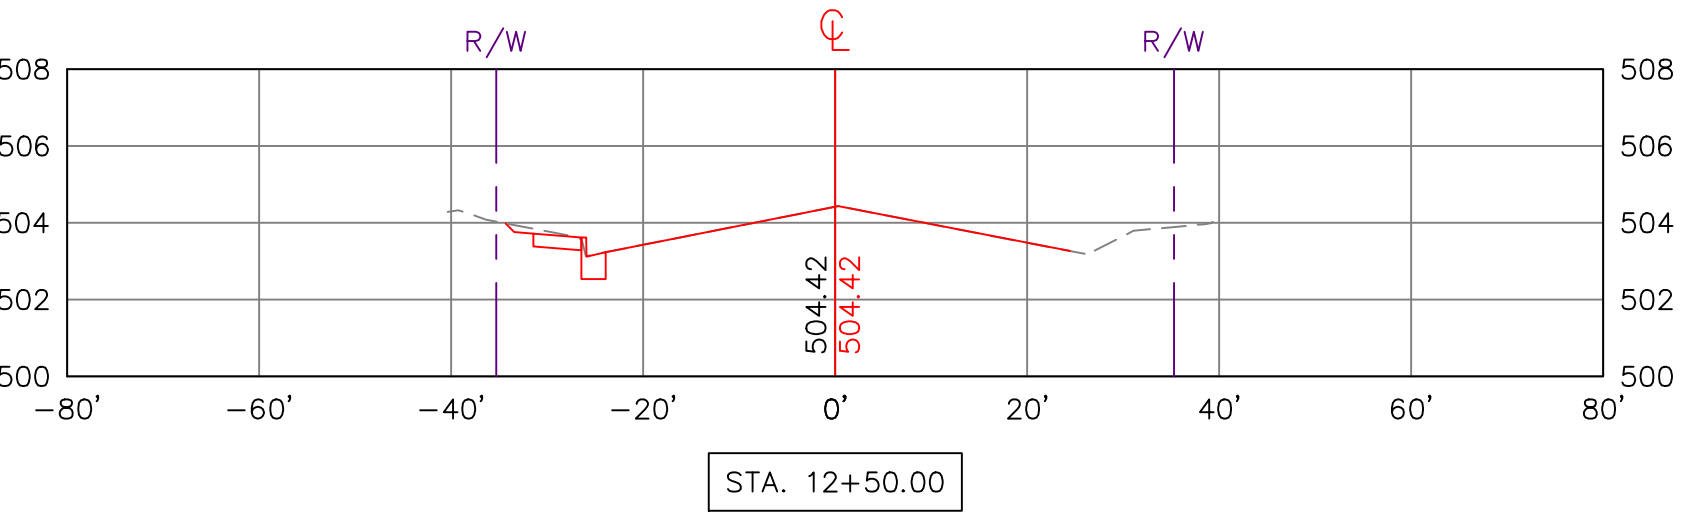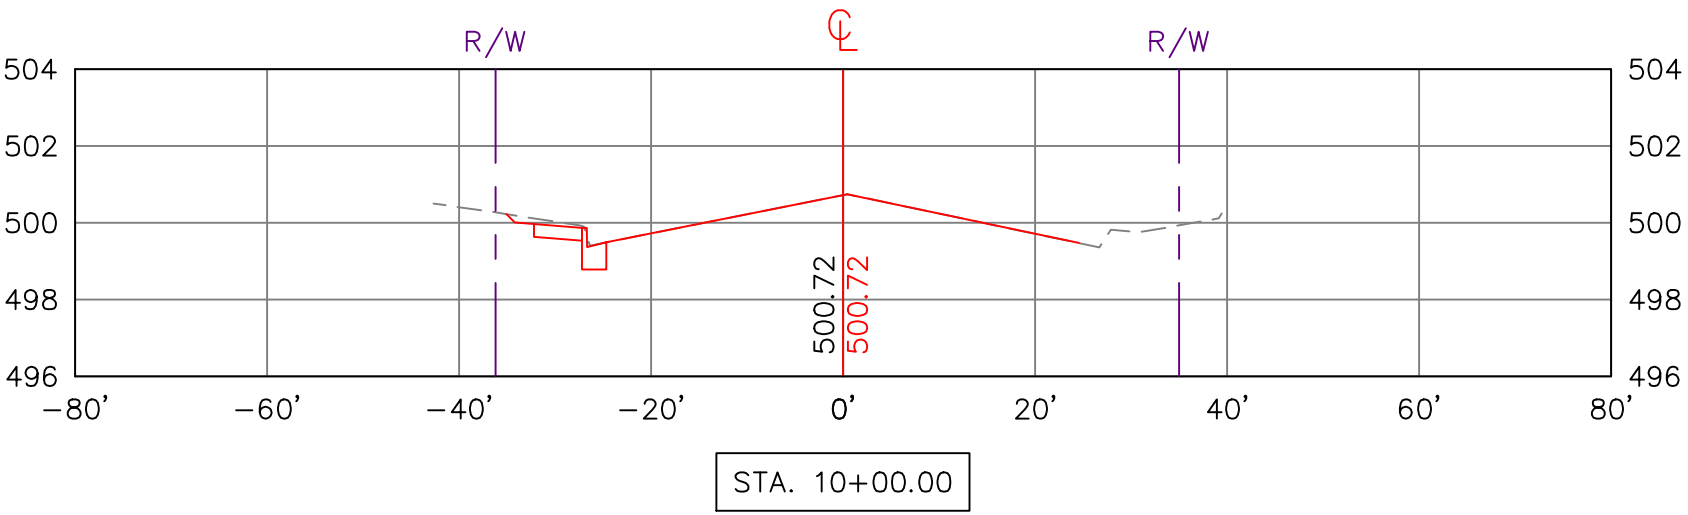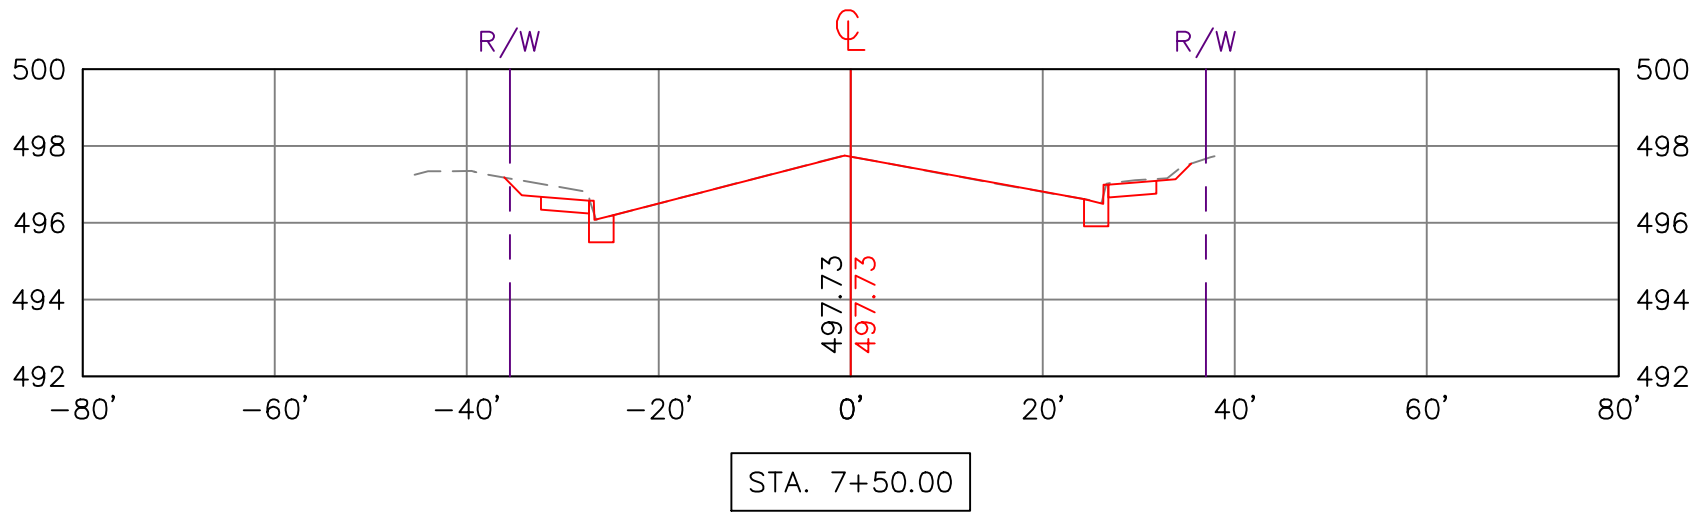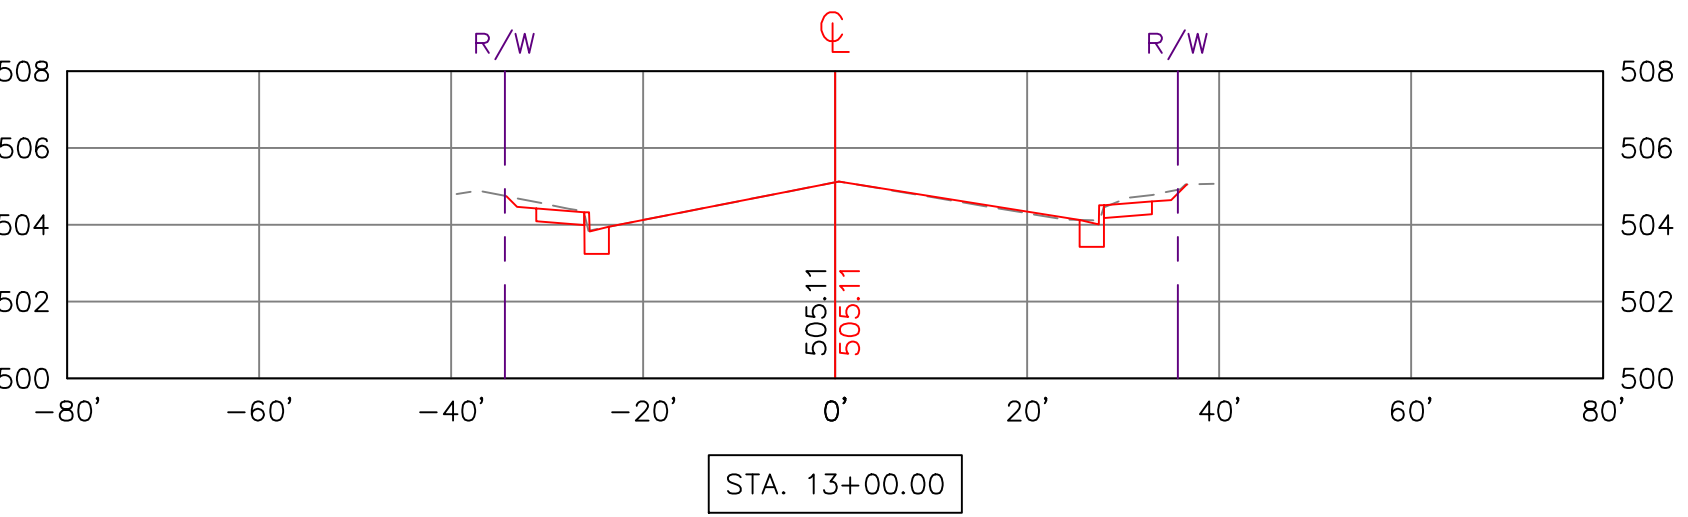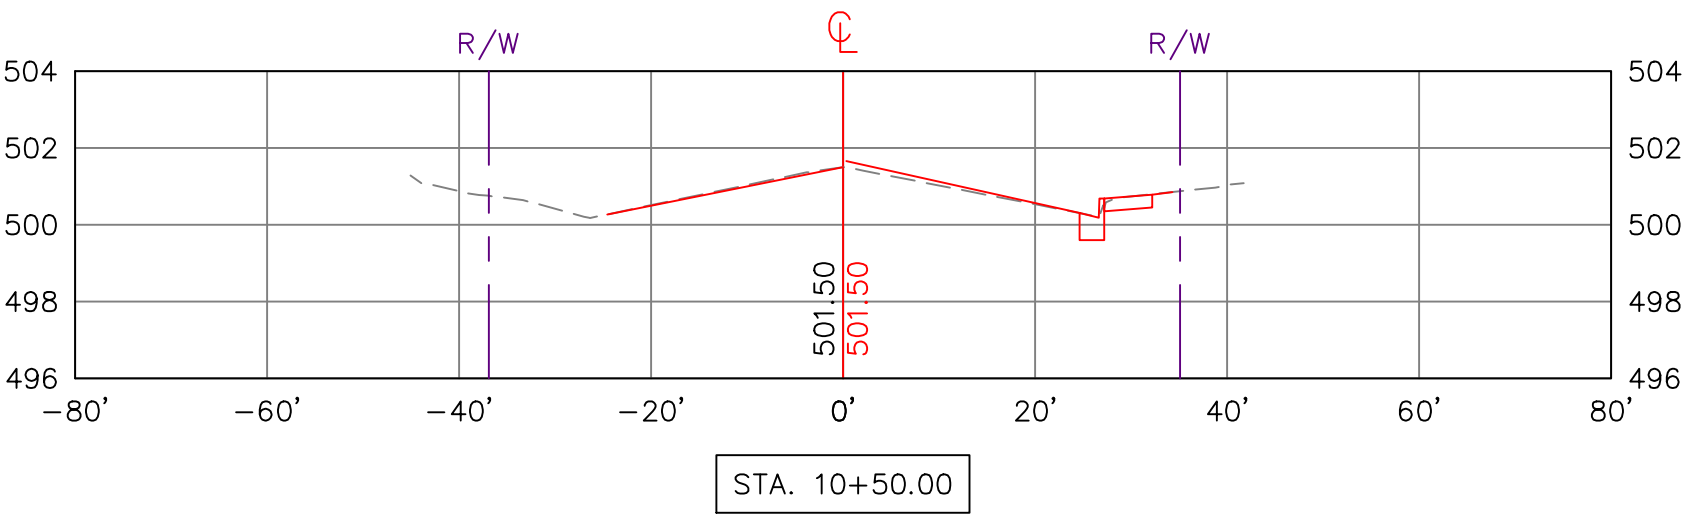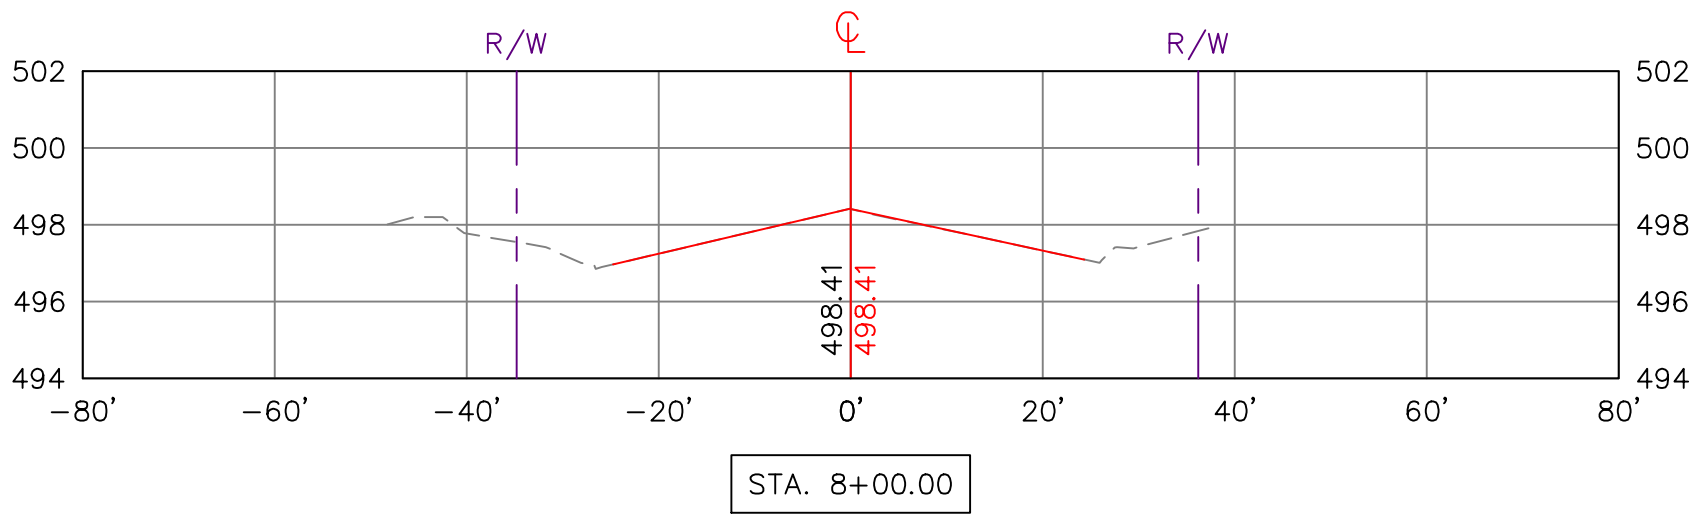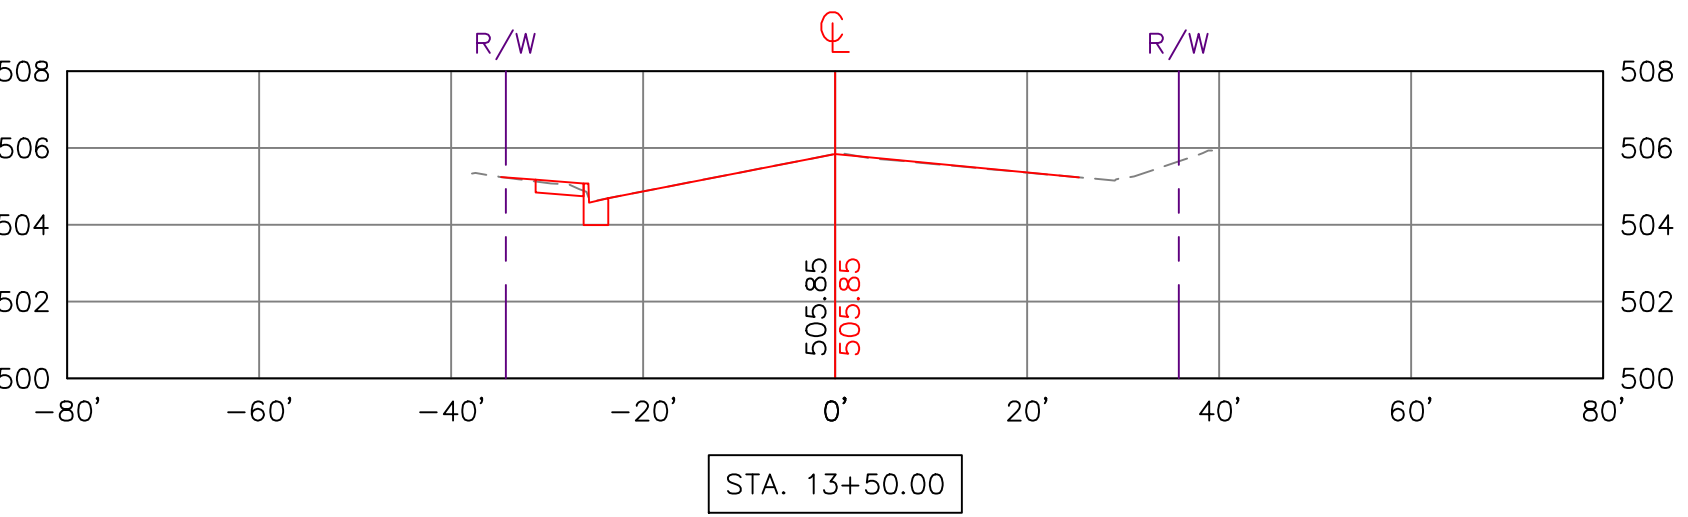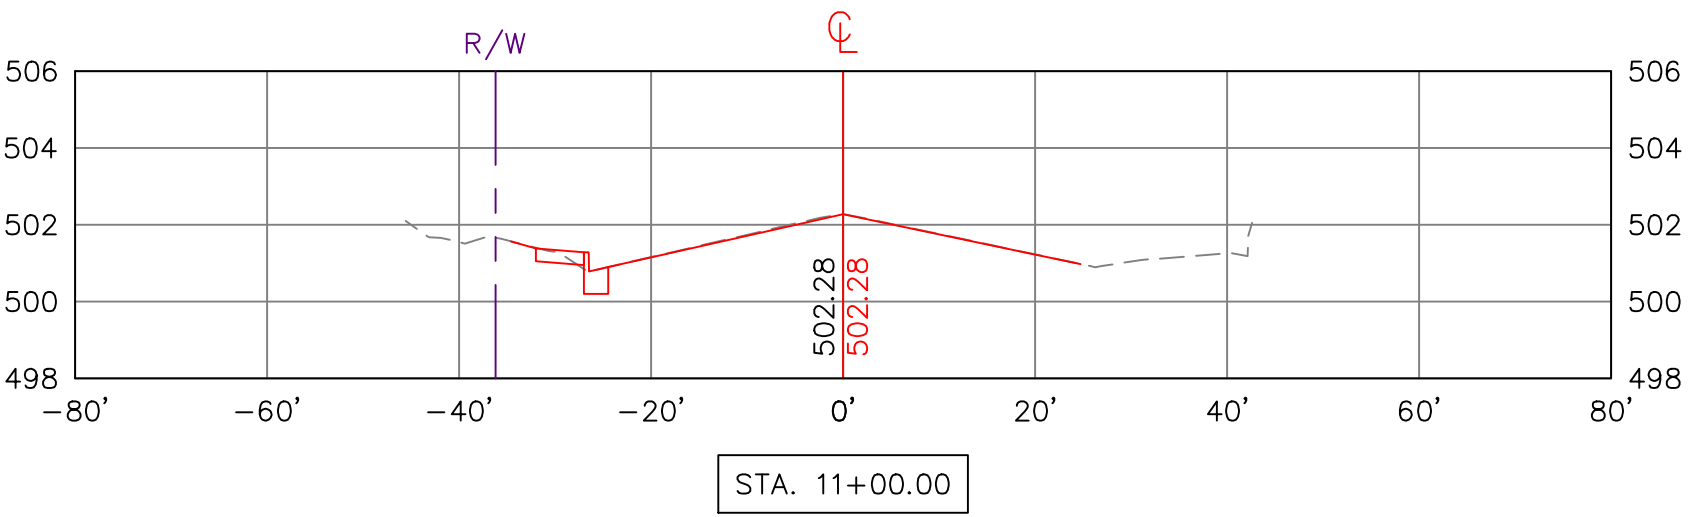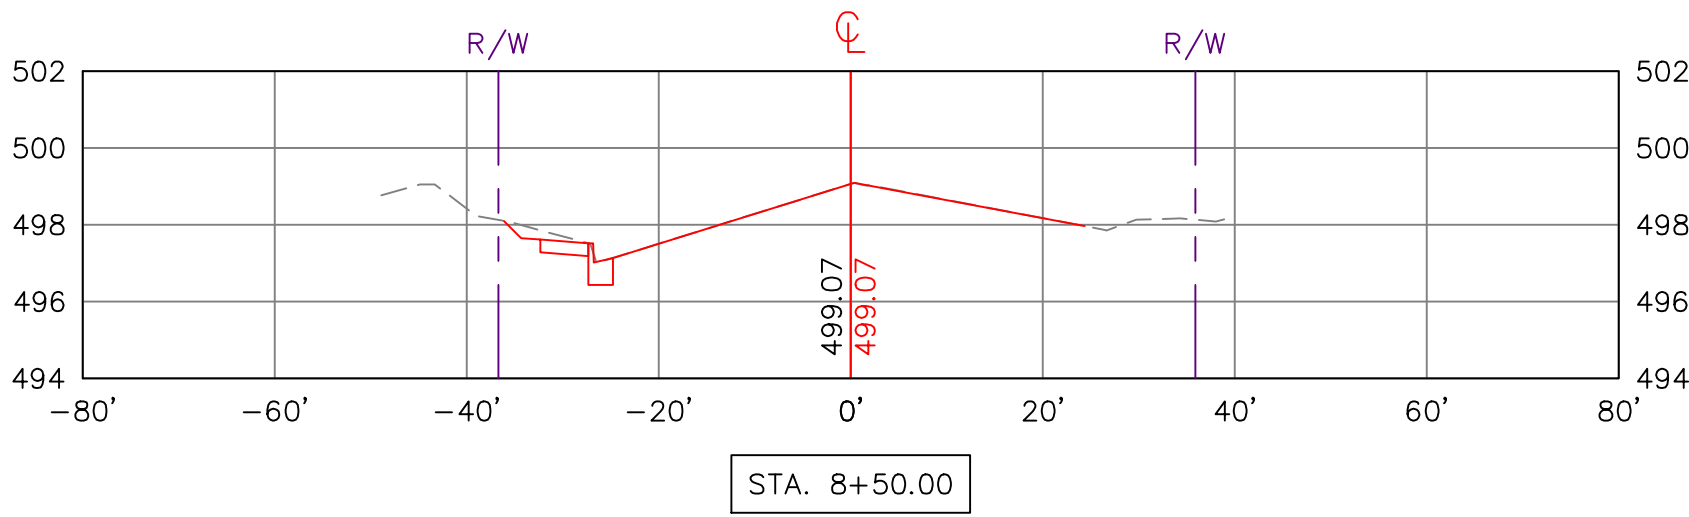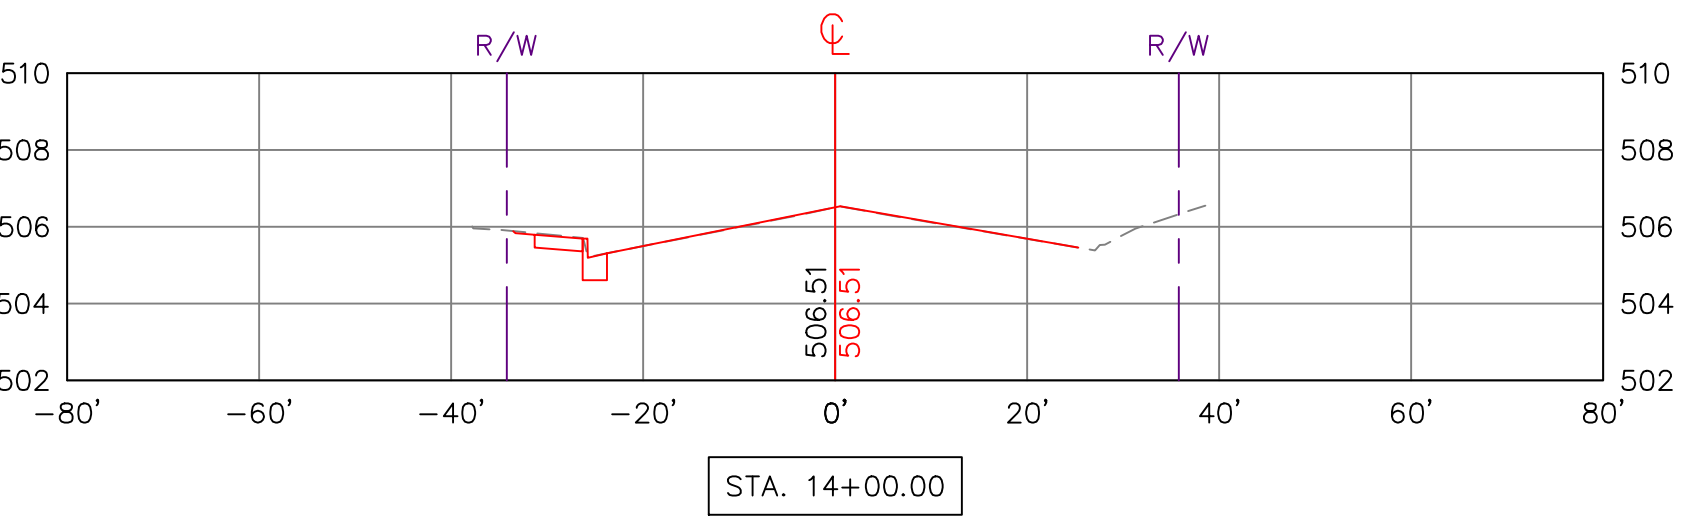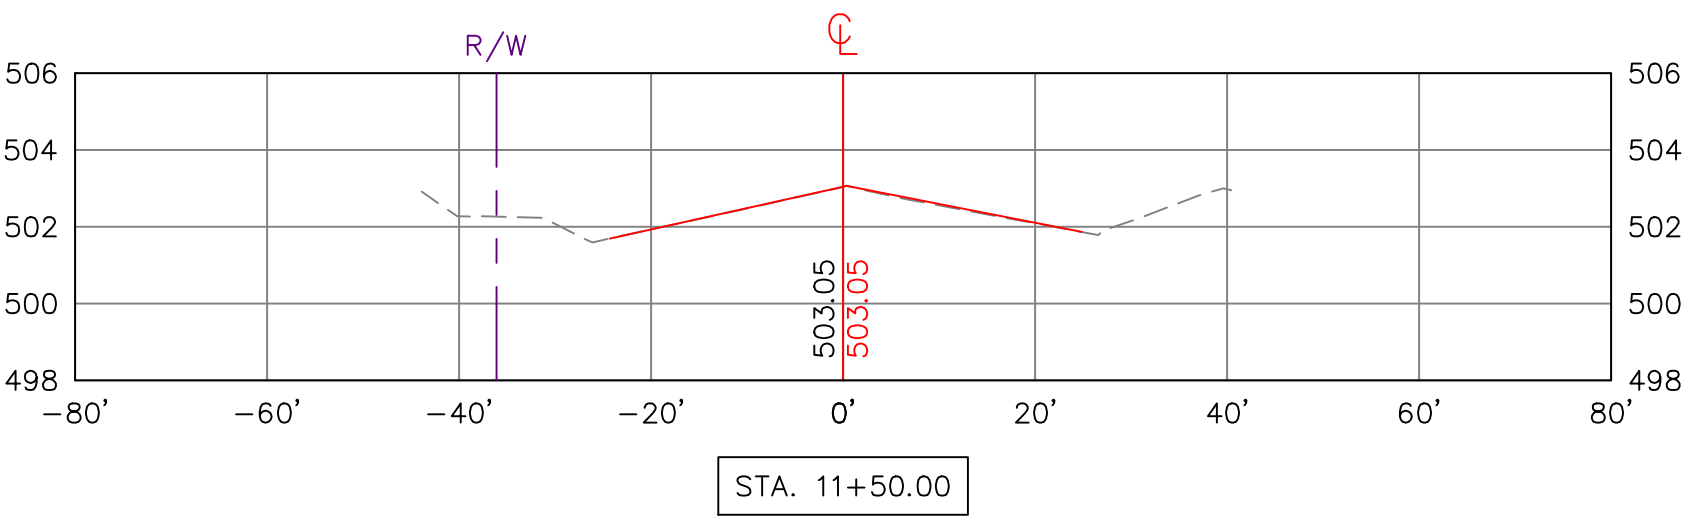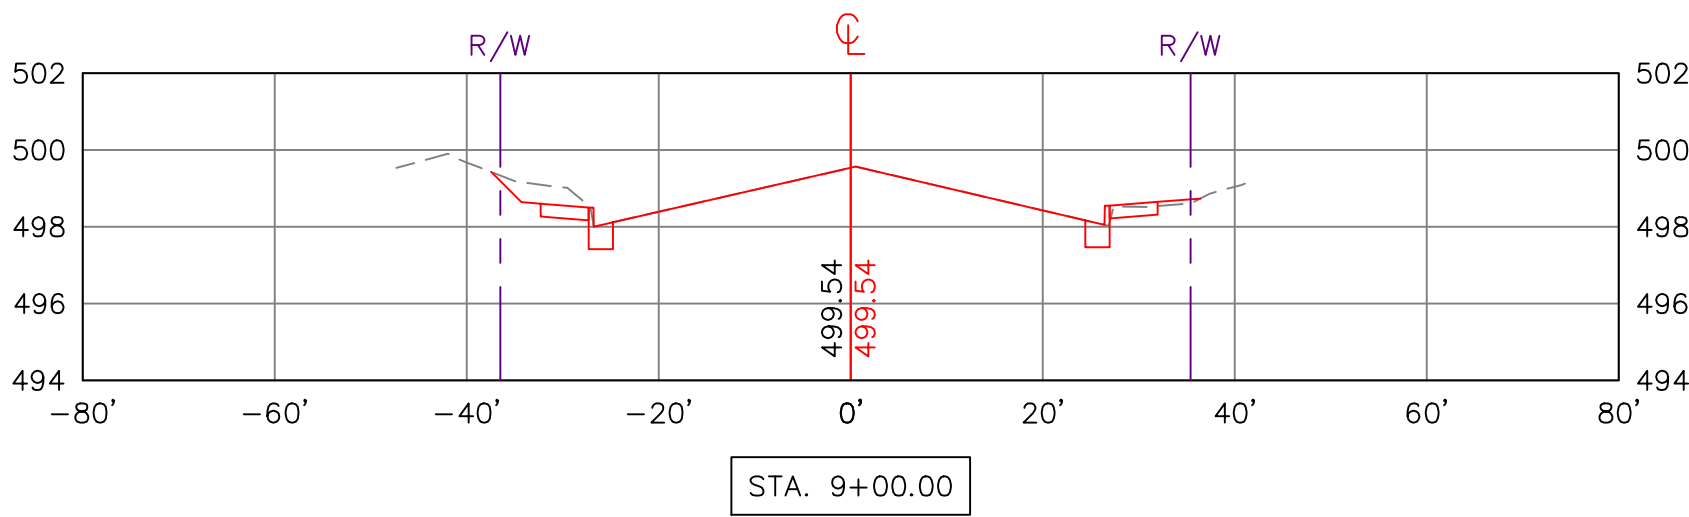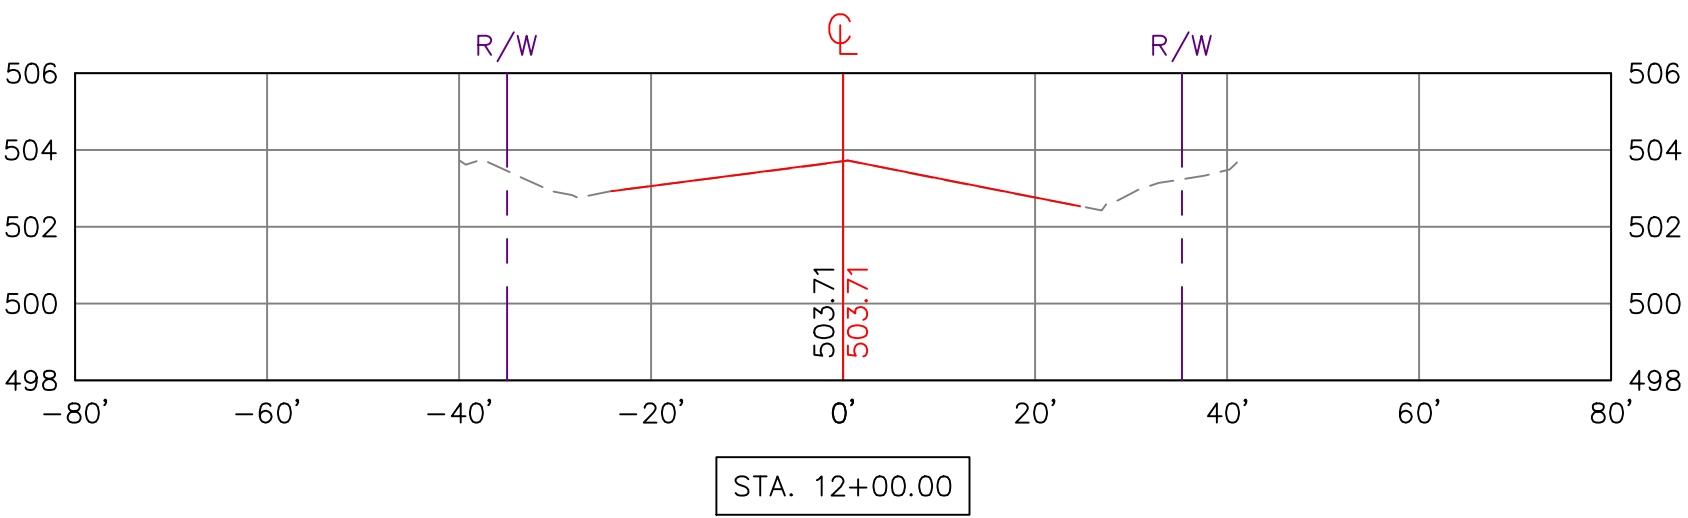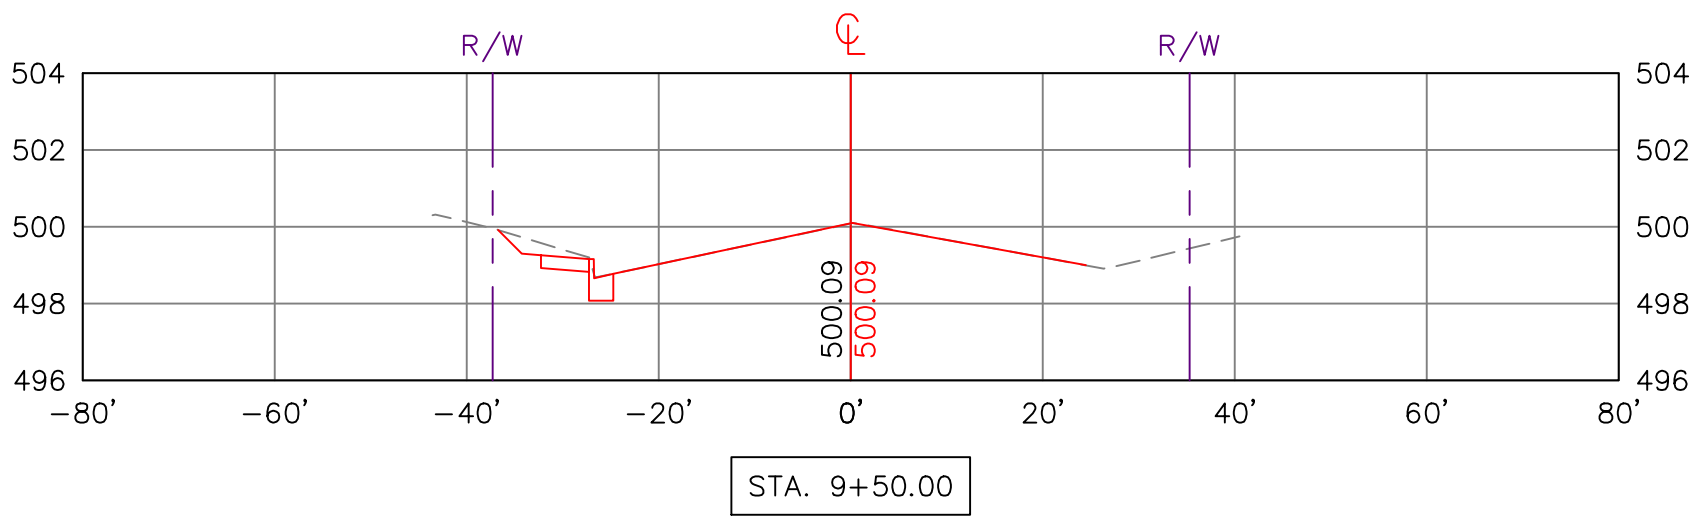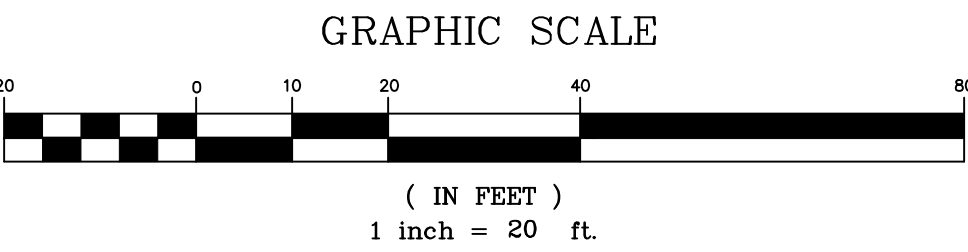

THE CITY OF DANVILLE, VIRGINIA
DEPARTMENT OF PUBLIC WORKS













ARNETT BOULEVARD IMPROVEMENTS
PROJ. #U000-108-428 UPC #110764

REVISIONS		BY	DATE
1	VDOT 30% REVIEW COMMENTS	KAB	9/12/22


CROSS SECTIONS 2

SCALE	PLAN:	1" = 20'	CITY FILE NUMBER: H-955
	HOR:	1" = 20'	
	VERT:	1" = 5'	
			SHEET XSEC-2

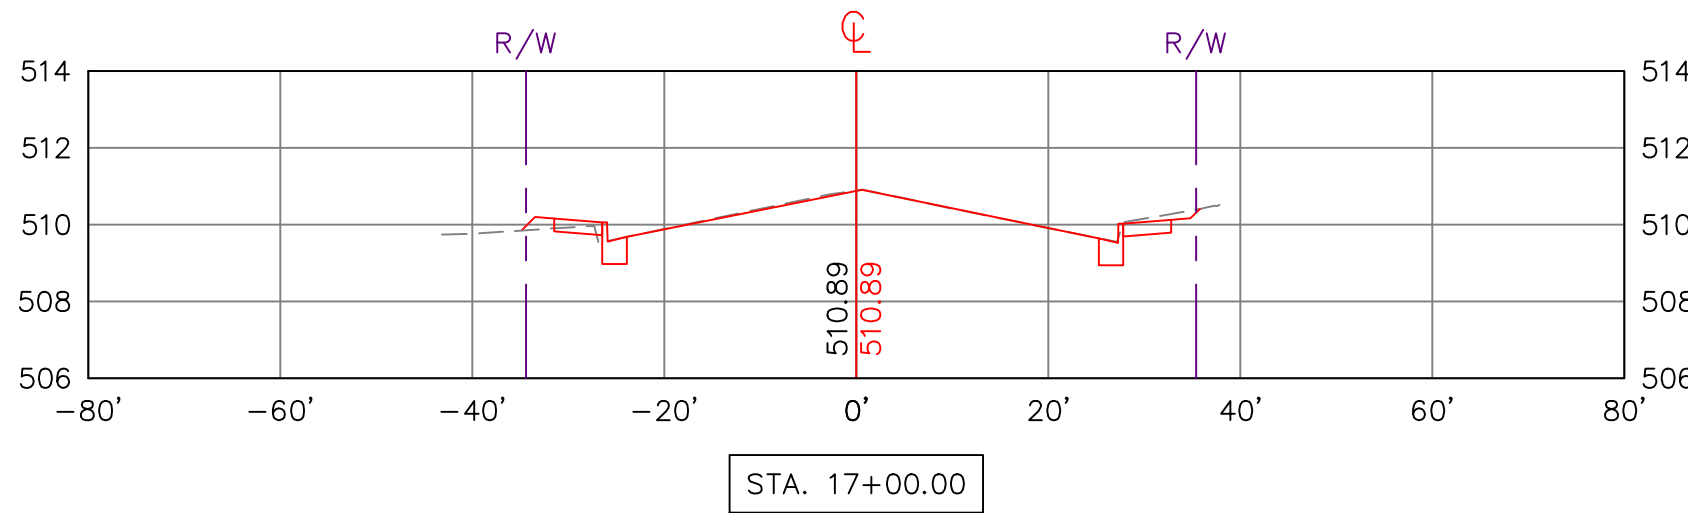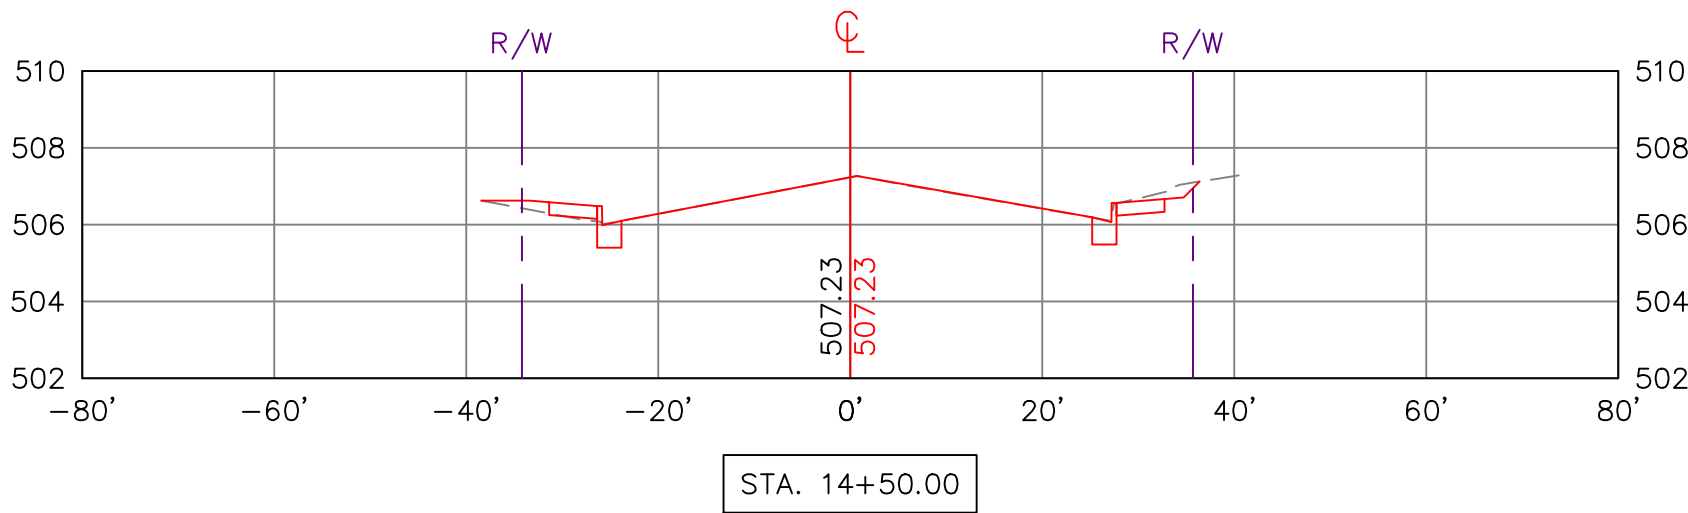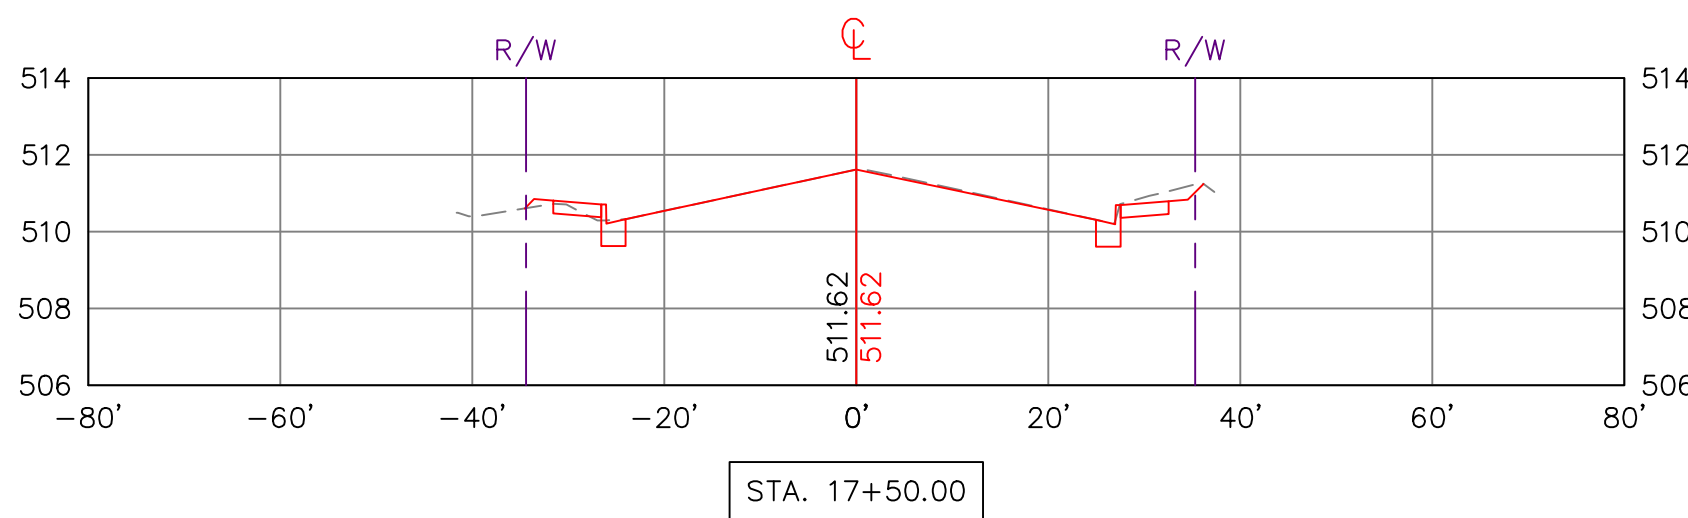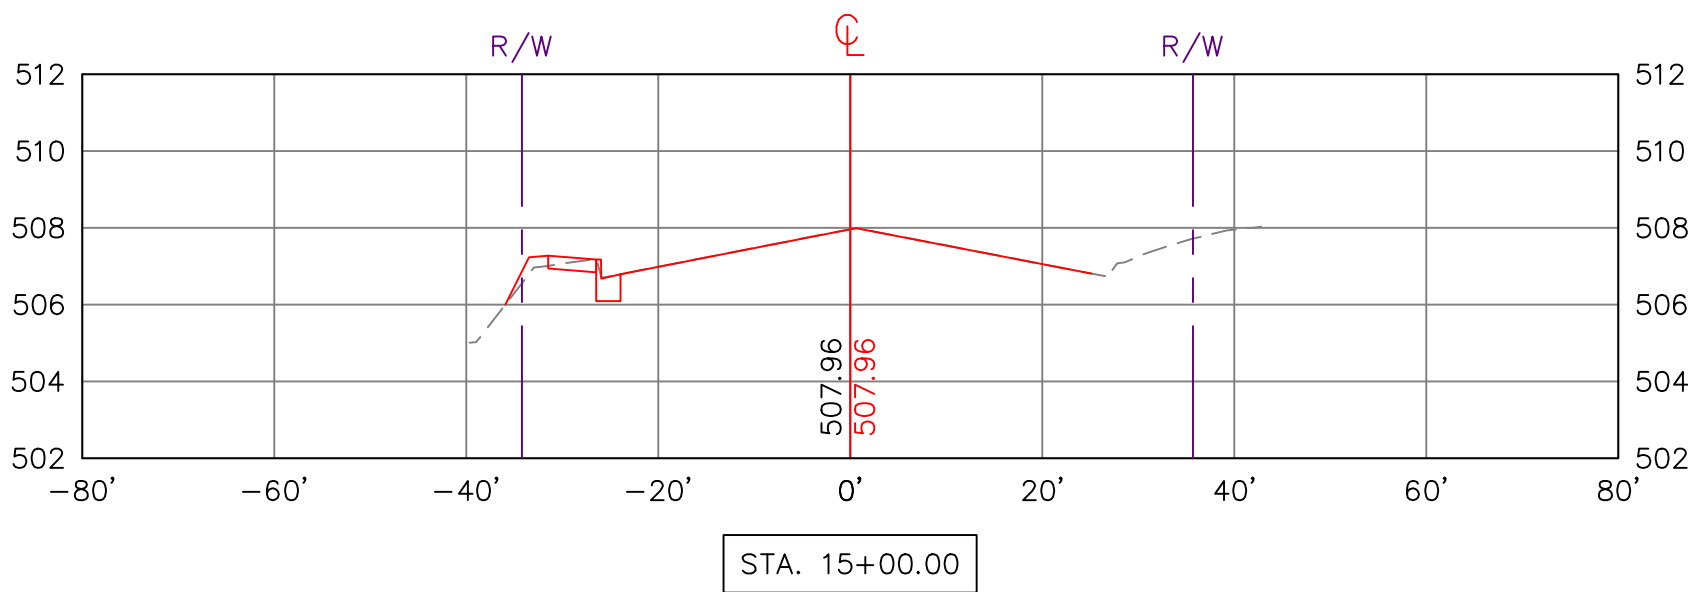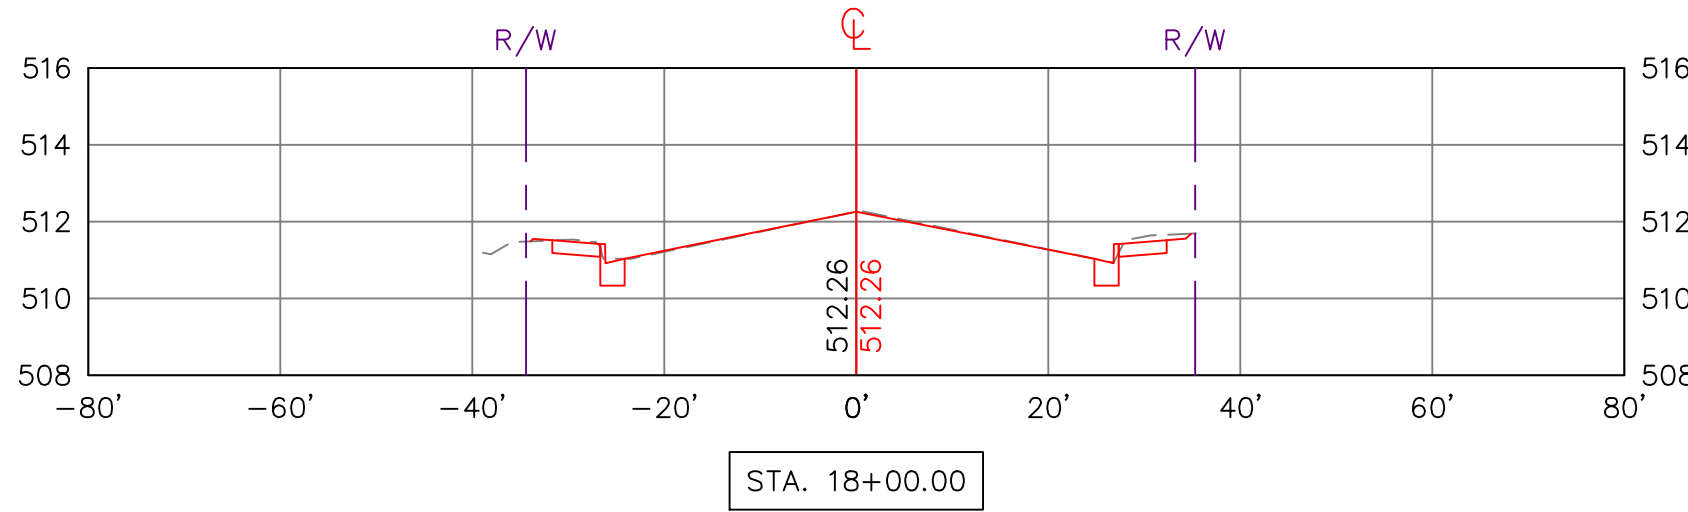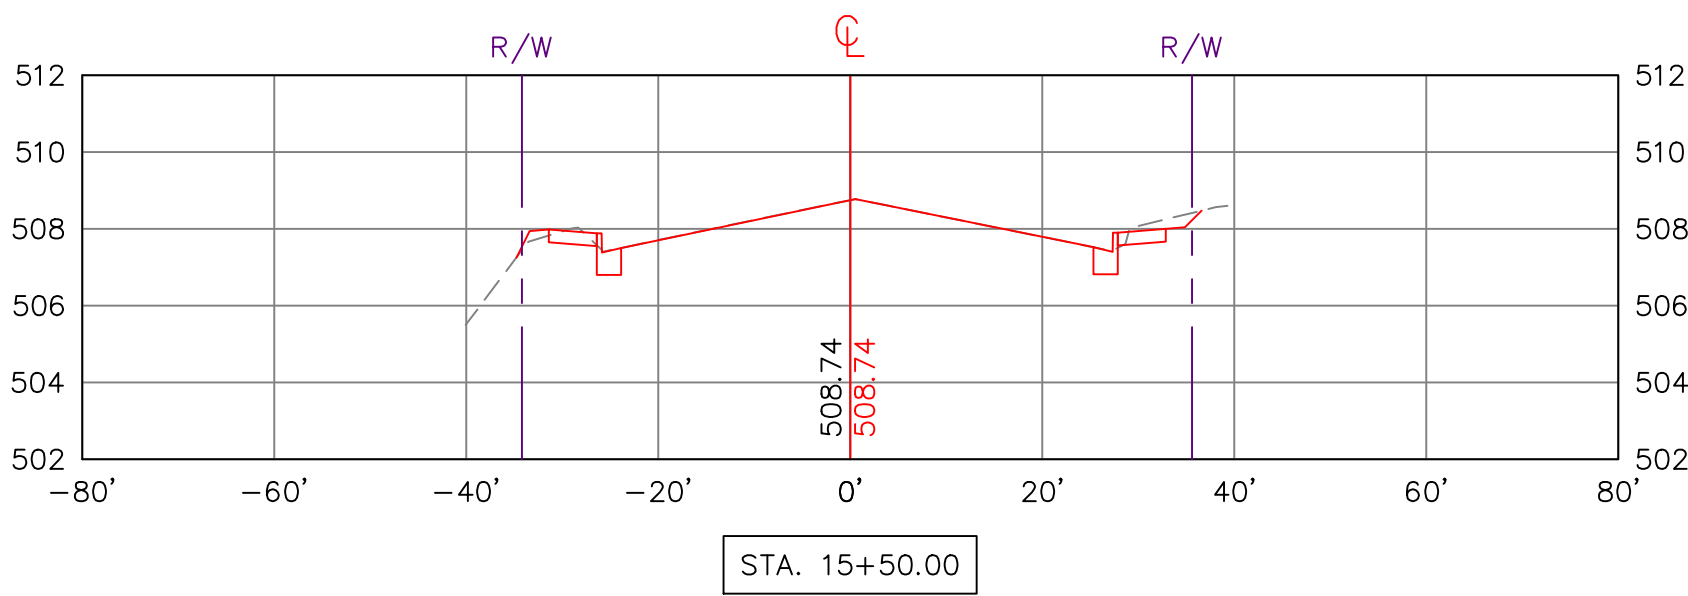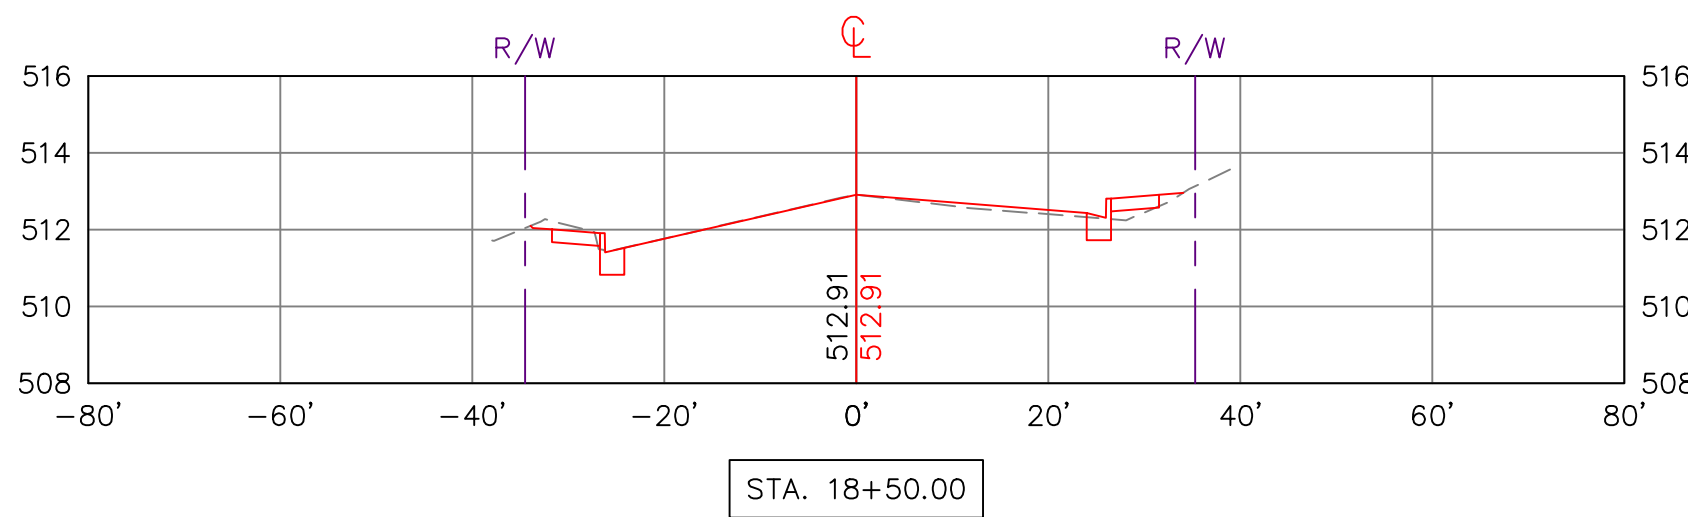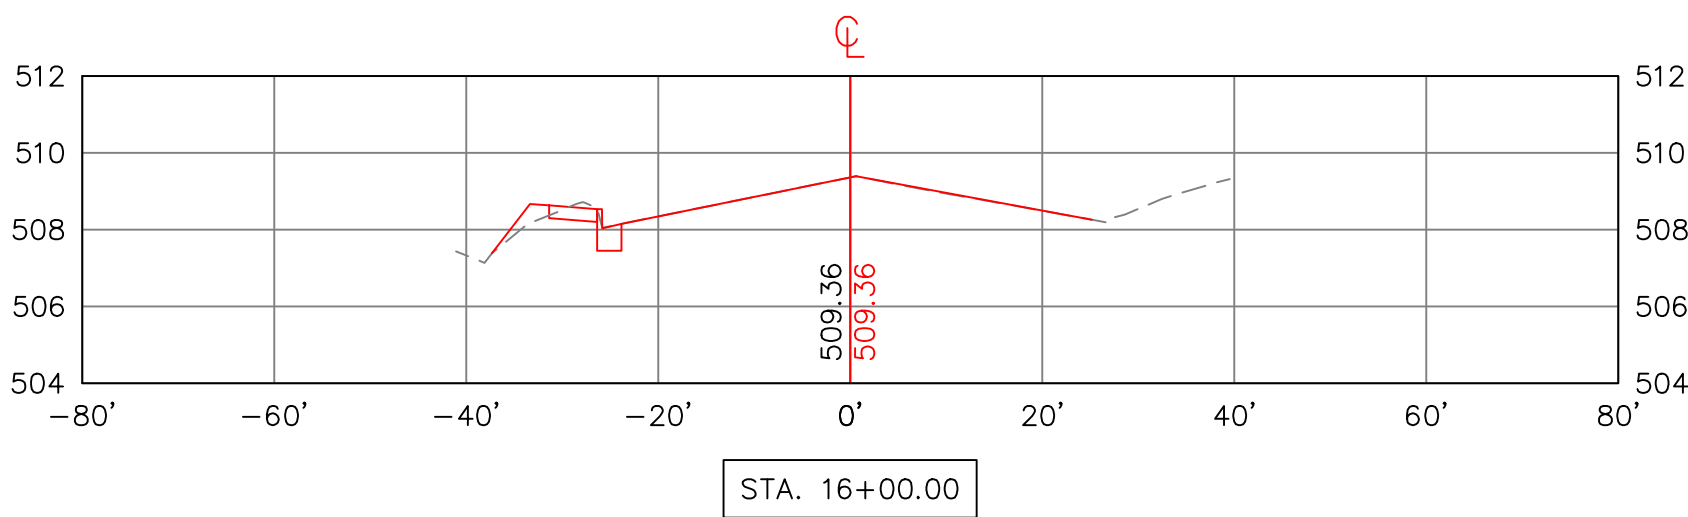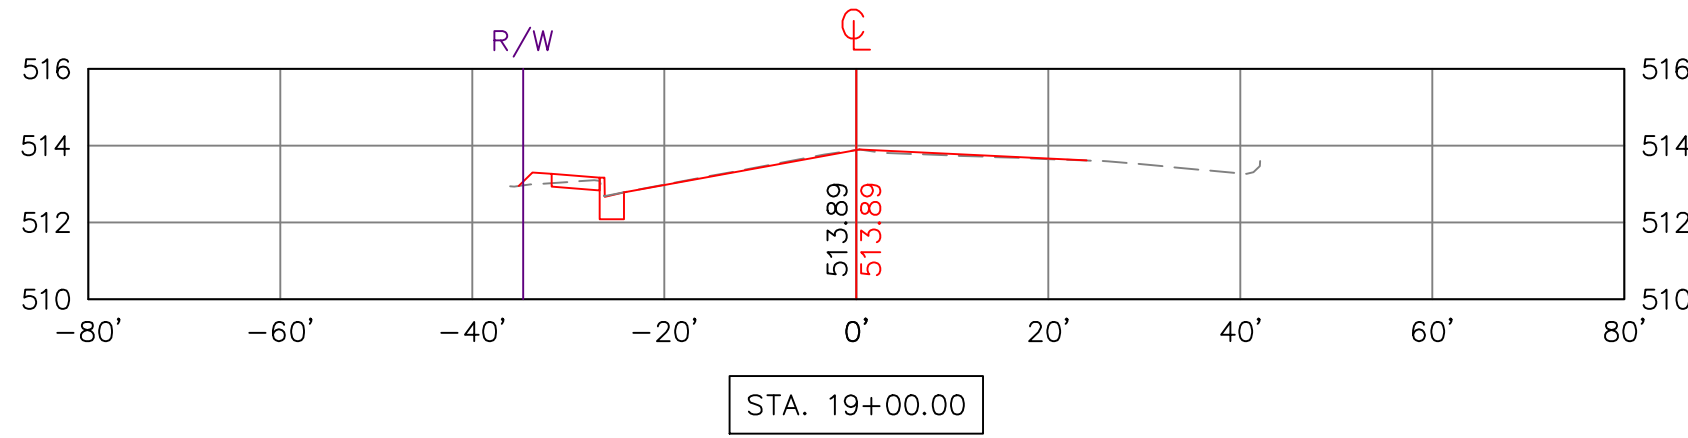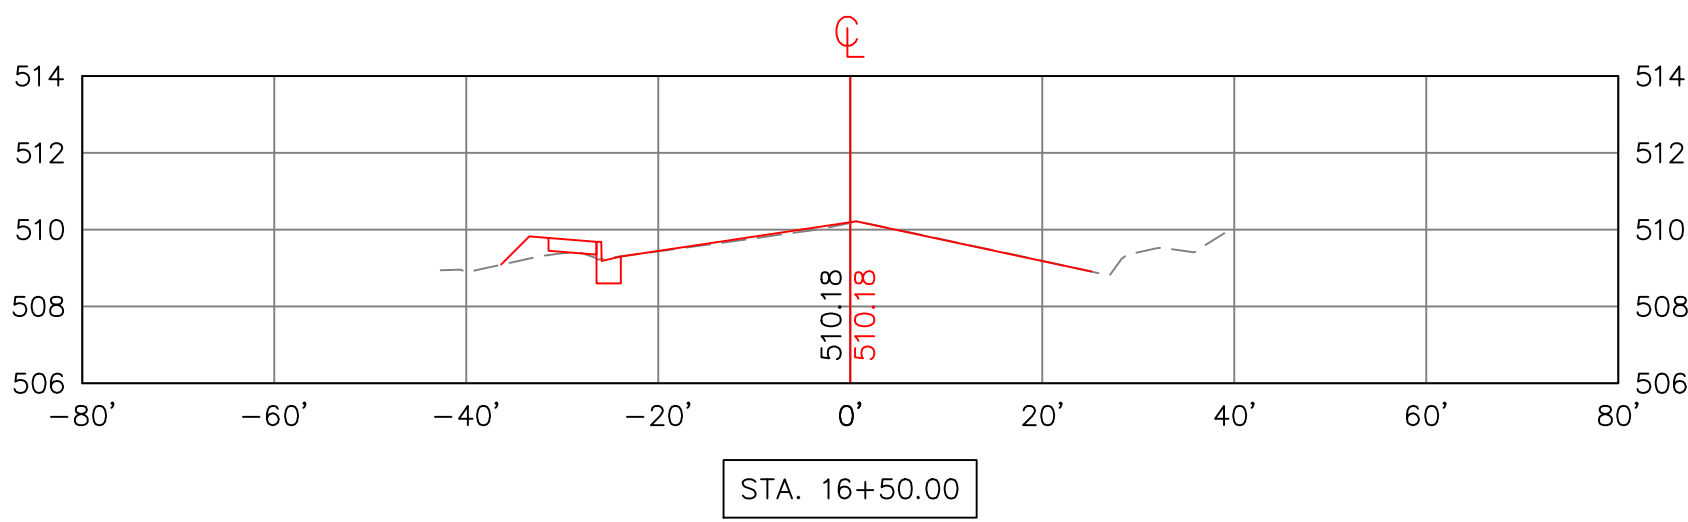

PLANS	BY	DATE
DESIGNED	KAB	1/27/22
CHECKED	KAB	1/27/22
RED LINE	N/A	

CITY OF DANVILLE, VIRGINIA
OFFICE OF THE CITY ENGINEER
427 PATTON STREET
DANVILLE, VA 24541
434-799-5019

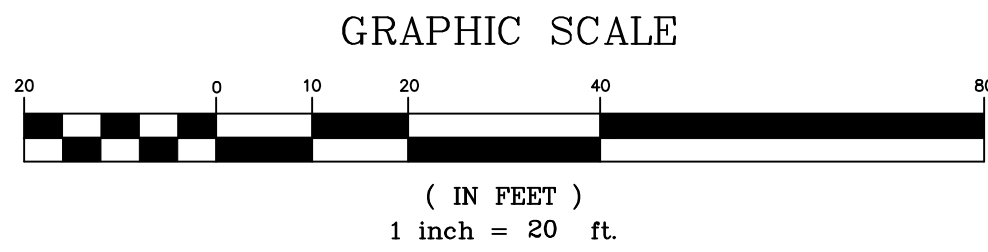

THE CITY OF DANVILLE, VIRGINIA
DEPARTMENT OF PUBLIC WORKS



ARNETT BOULEVARD IMPROVEMENTS
PROJ. #U000-108-428 UPC #110764

REVISIONS	BY	DATE
1 VDOT 30% REVIEW COMMENTS	KAB	9/12/22

CROSS SECTIONS 3

SCALE	PLAN: 1" = 20' HOR: 1" = 20' VERT: 1" = 5'	CITY FILE NUMBER: H-955 SHEET XSEC-3
-------	--	---