

PROJECT MANAGER *Chris Eranks, P.E. (City of Doodie)* -----
SURVEYED BY, DATE *H. & B. Surveying and Mapping, LLC* _06/24
DESIGN BY *Whitman, Requardt & Associates, LLP* (540) 951-3727 --
SUBSURFACE UTILITY BY, DATE -----




CROSS SECTIONS
SCALE 1 IN. = 10 FT

DESIGN FEATURES RELATING TO CONSTRUCTION
OR TO REGULATION AND CONTROL OF TRAFFIC
MAY BE SUBJECT TO CHANGE AS DEEMED
NECESSARY BY THE DEPARTMENT

REVISED	STATE	ROUTE	STATE	PROJECT	SHEET NO.
	VA.	58		6058-108-461 C501	

CROSS SECTION SHEET INDEX

SHEETS 1-14 ROUTE 58
SHEETS 15-16 KENTUCK ROAD
SHEETS 17-18 AIRPORT DRIVE

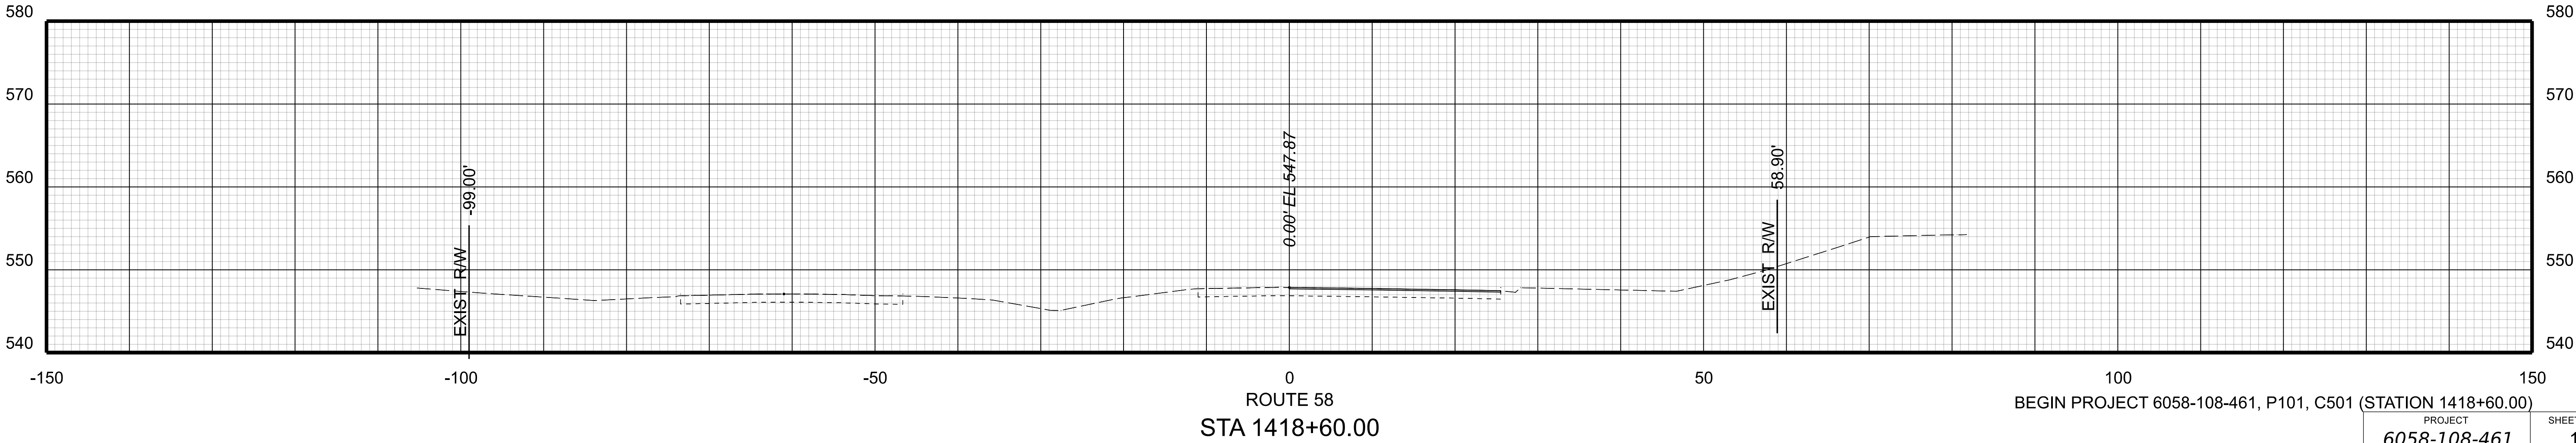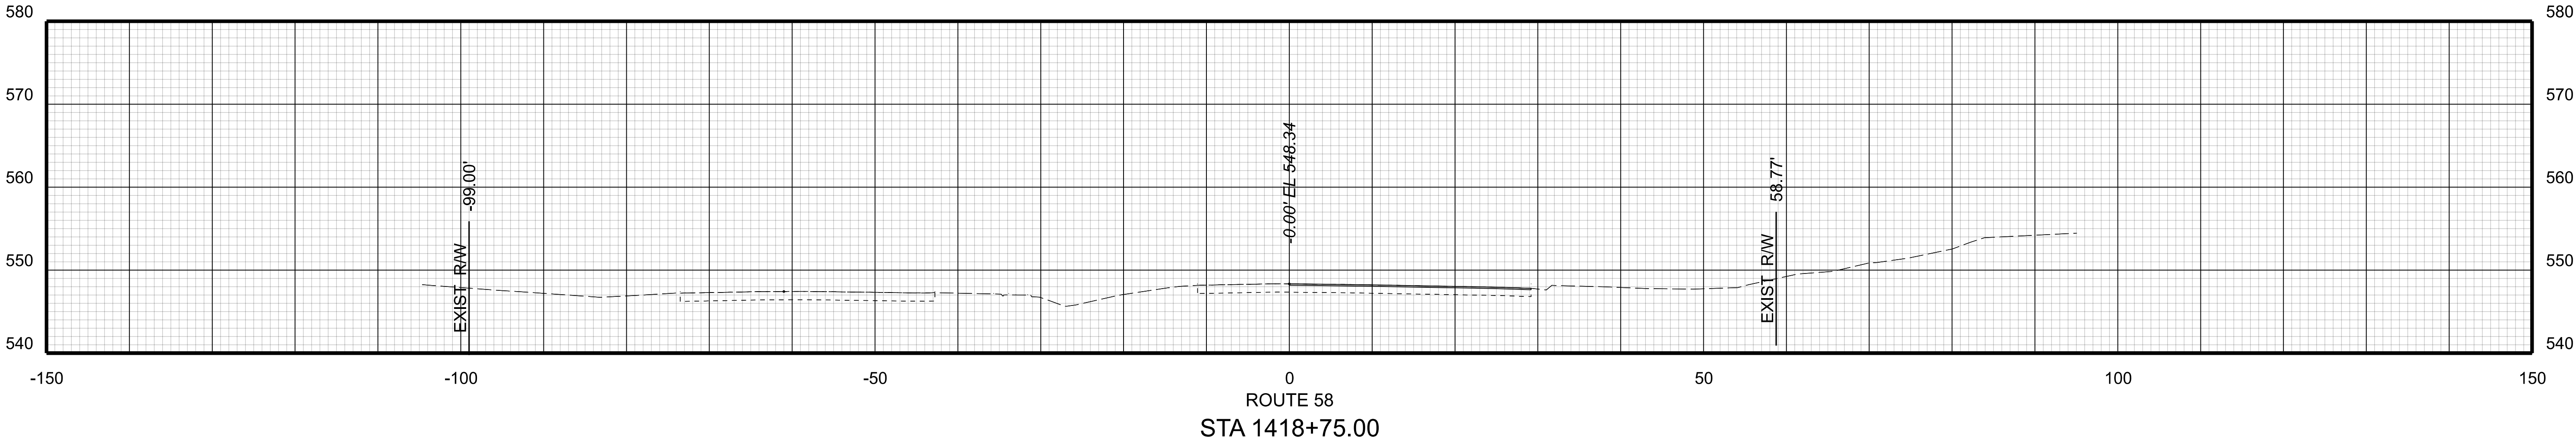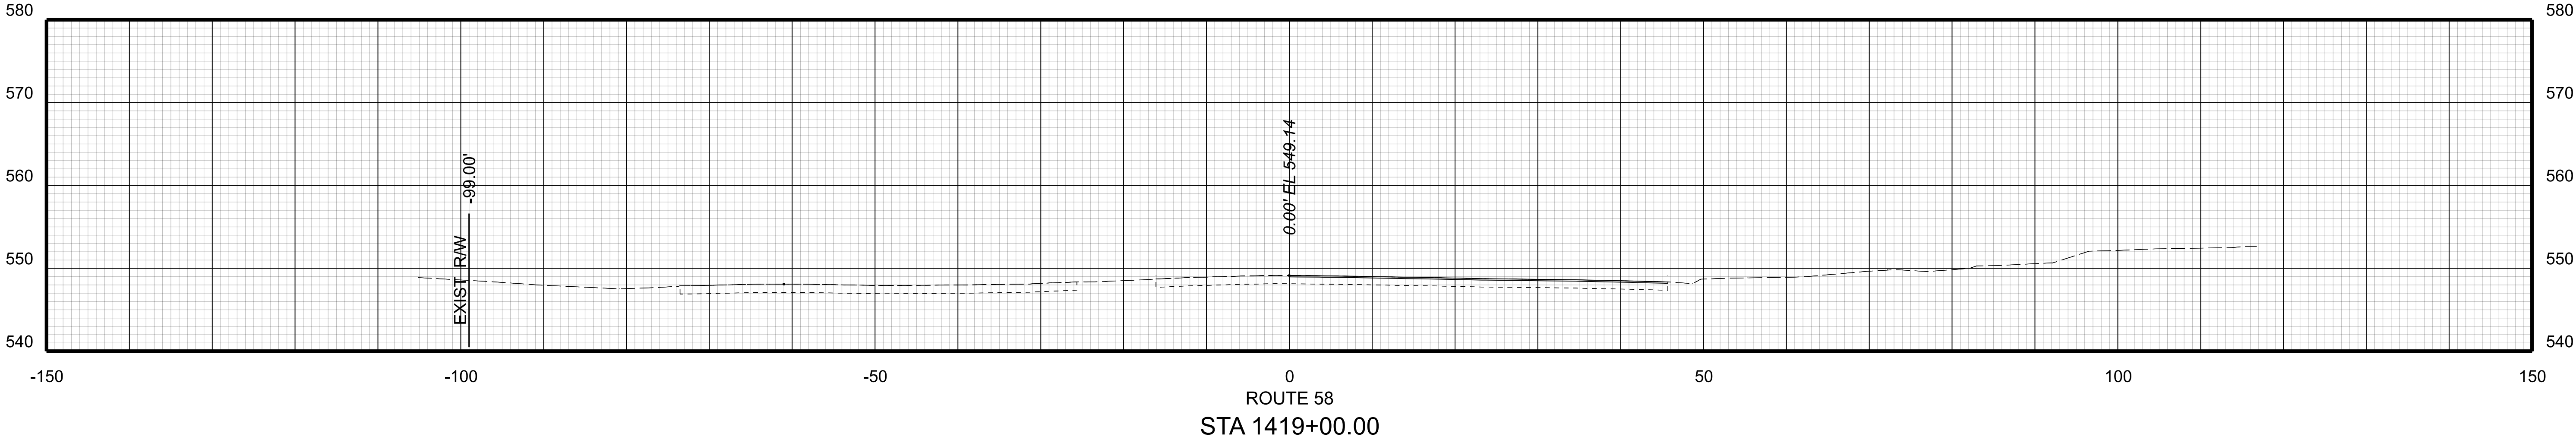

90% PLANS


THESE PLANS ARE UNFINISHED AND UNAPPROVED AND ARE NOT TO BE USED
FOR ANY TYPE OF CONSTRUCTION OR THE ACQUISITION OF RIGHT OF WAY.

PROJECT MANAGER *Chris Eranks, P.E. (City of Doodie)* -----
SURVEYED BY, DATE *H. & B. Surveying and Mapping, LLC* _06/24
DESIGN BY *Whitman, Requardt & Associates, LLP* (540) 951-3727 --
SUBSURFACE UTILITY BY, DATE -----


CROSS SECTIONS
SCALE 1 IN. = 10 FT

DESIGN FEATURES RELATING TO CONSTRUCTION
OR TO REGULATION AND CONTROL OF TRAFFIC
MAY BE SUBJECT TO CHANGE AS DEEMED
NECESSARY BY THE DEPARTMENT


REVISED	STATE	ROUTE	STATE	PROJECT	SHEET NO.
	VA.	58		6058-108-461 C501	

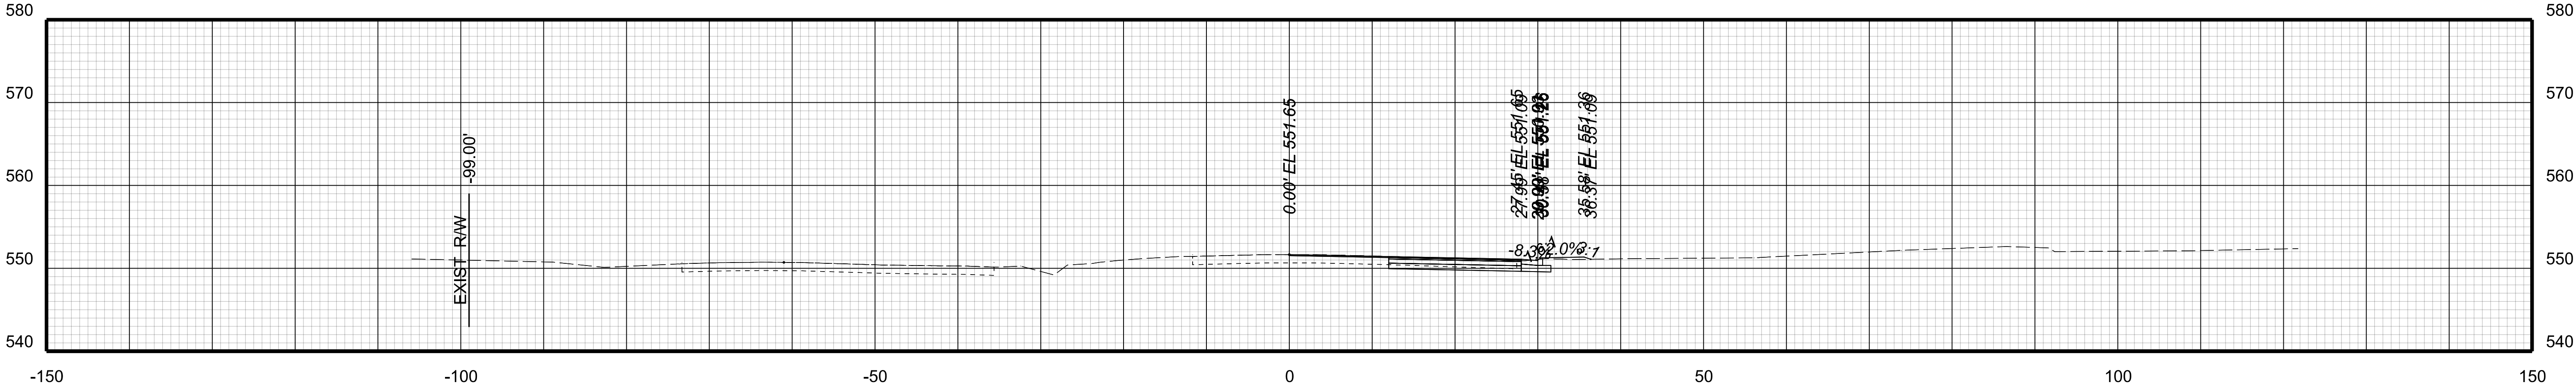

ROUTE 58
STA 1419+75.00

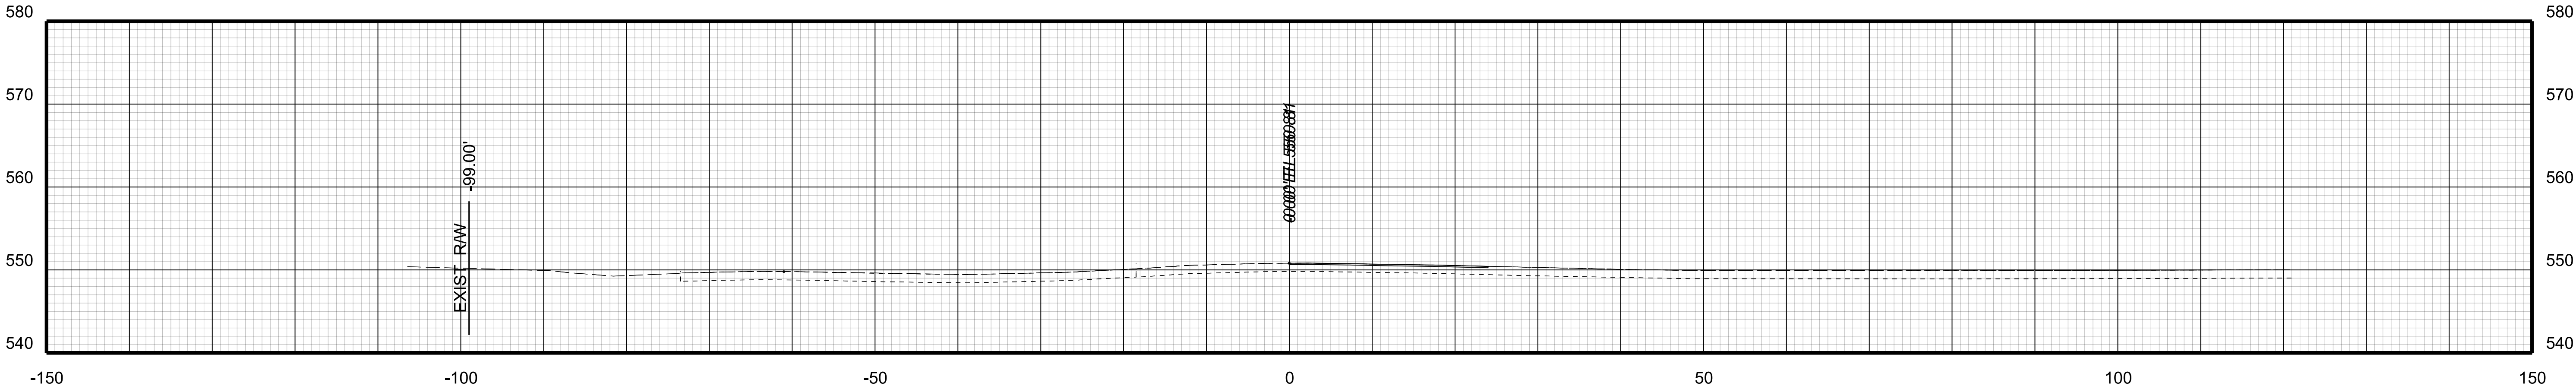

ROUTE 58
STA 1419+50.00

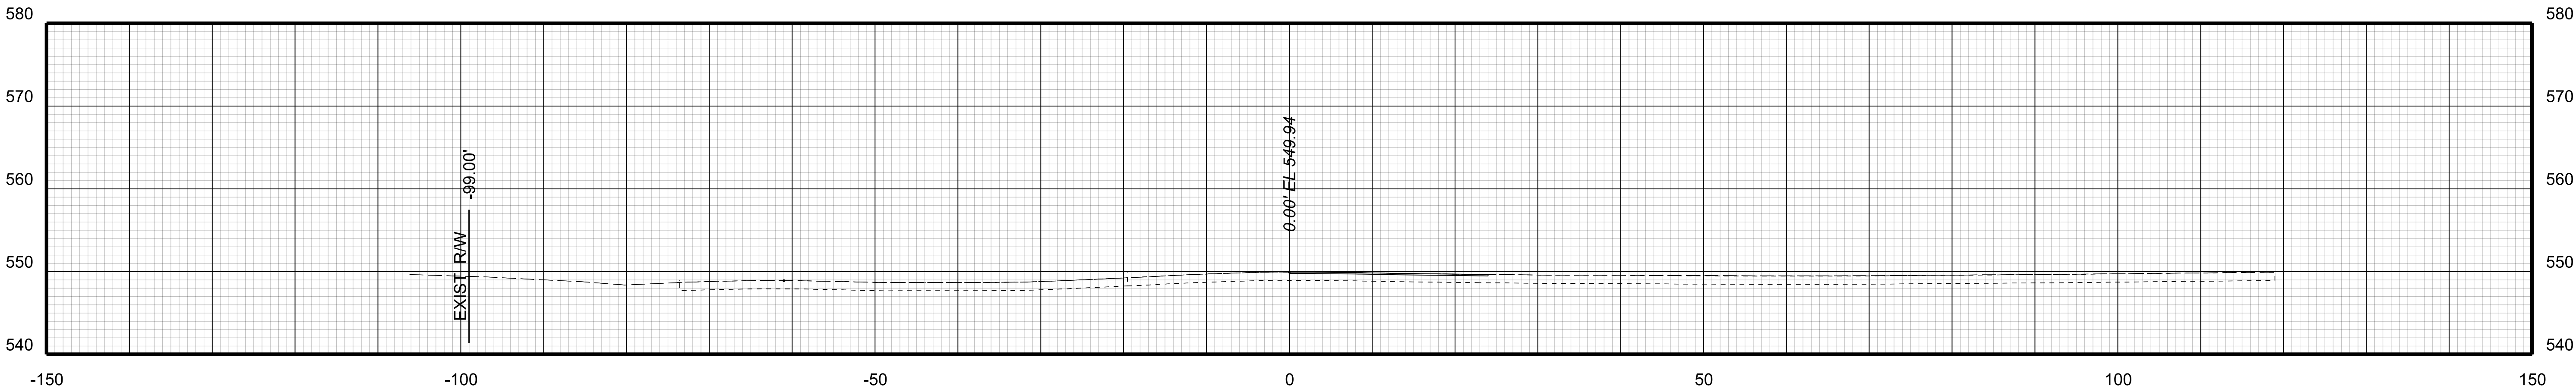

ROUTE 58
STA 1419+25.00

PROJECT	SHEET NO.
6058-108-461	2

90% PLANS




THESE PLANS ARE UNFINISHED AND UNAPPROVED AND ARE NOT TO BE USED
FOR ANY TYPE OF CONSTRUCTION OR THE ACQUISITION OF RIGHT OF WAY.

PROJECT MANAGER *Chris Eranks, P.E. (City of Doodlee)* -----
SURVEYED BY, DATE *H. & B. Surveying and Mapping, LLC* _06/24
DESIGN BY *Whitman, Requardt & Associates, LLP* (540) 951-3727 _
SUBSURFACE UTILITY BY, DATE -----

CROSS SECTIONS
SCALE 1 IN. = 10 FT

DESIGN FEATURES RELATING TO CONSTRUCTION
OR TO REGULATION AND CONTROL OF TRAFFIC
MAY BE SUBJECT TO CHANGE AS DEEMED
NECESSARY BY THE DEPARTMENT

REVISED	STATE	STATE		SHEET NO.
		ROUTE	PROJECT	
	VA.	58	6058-108-461 C501	3

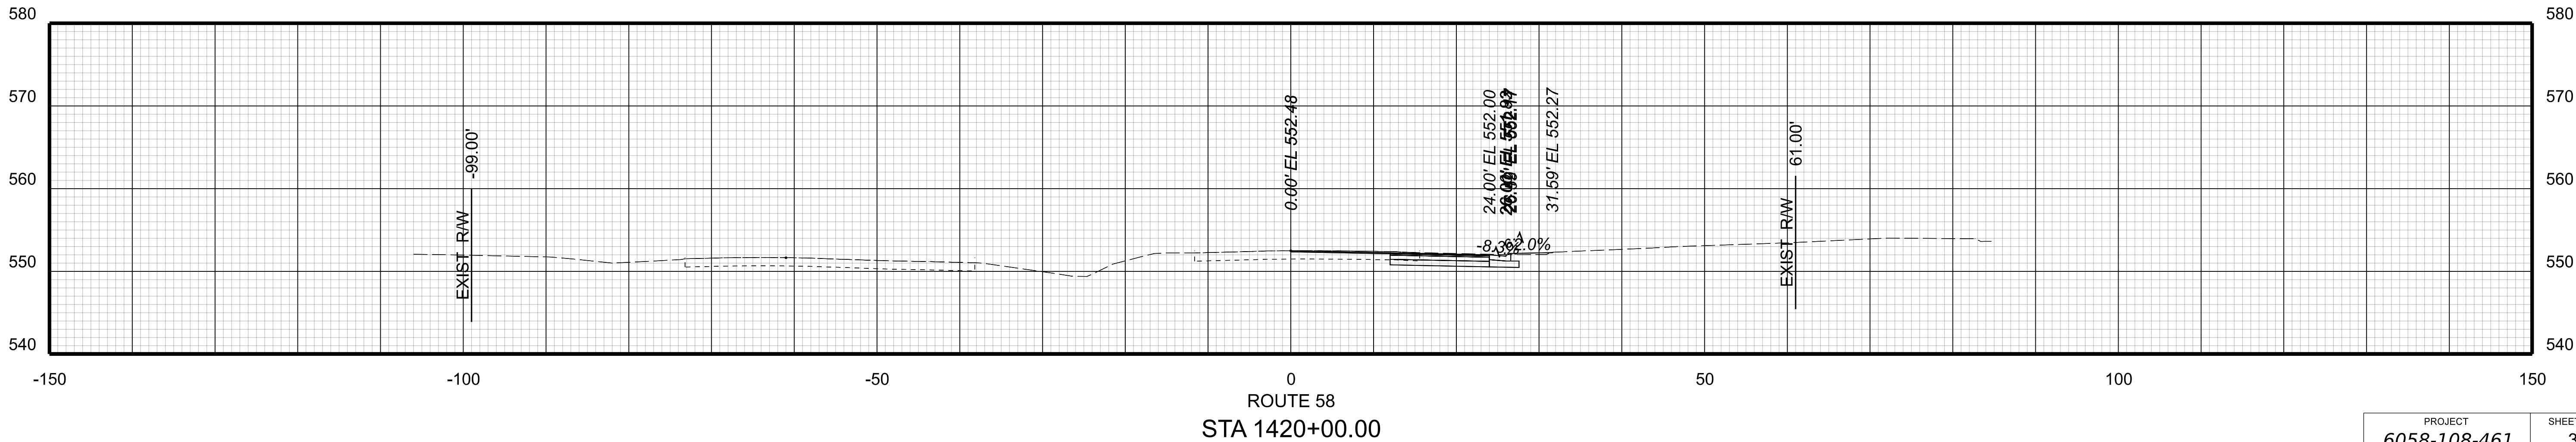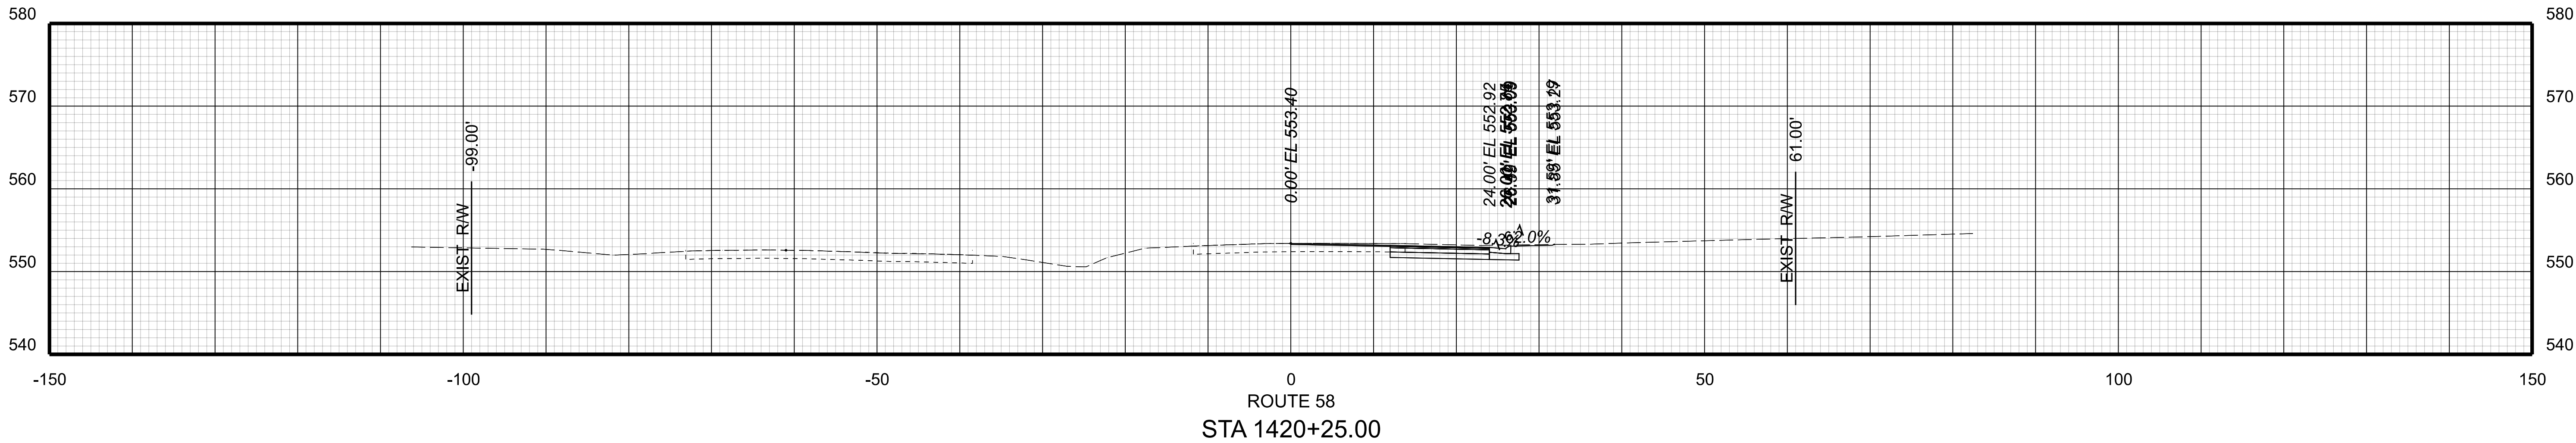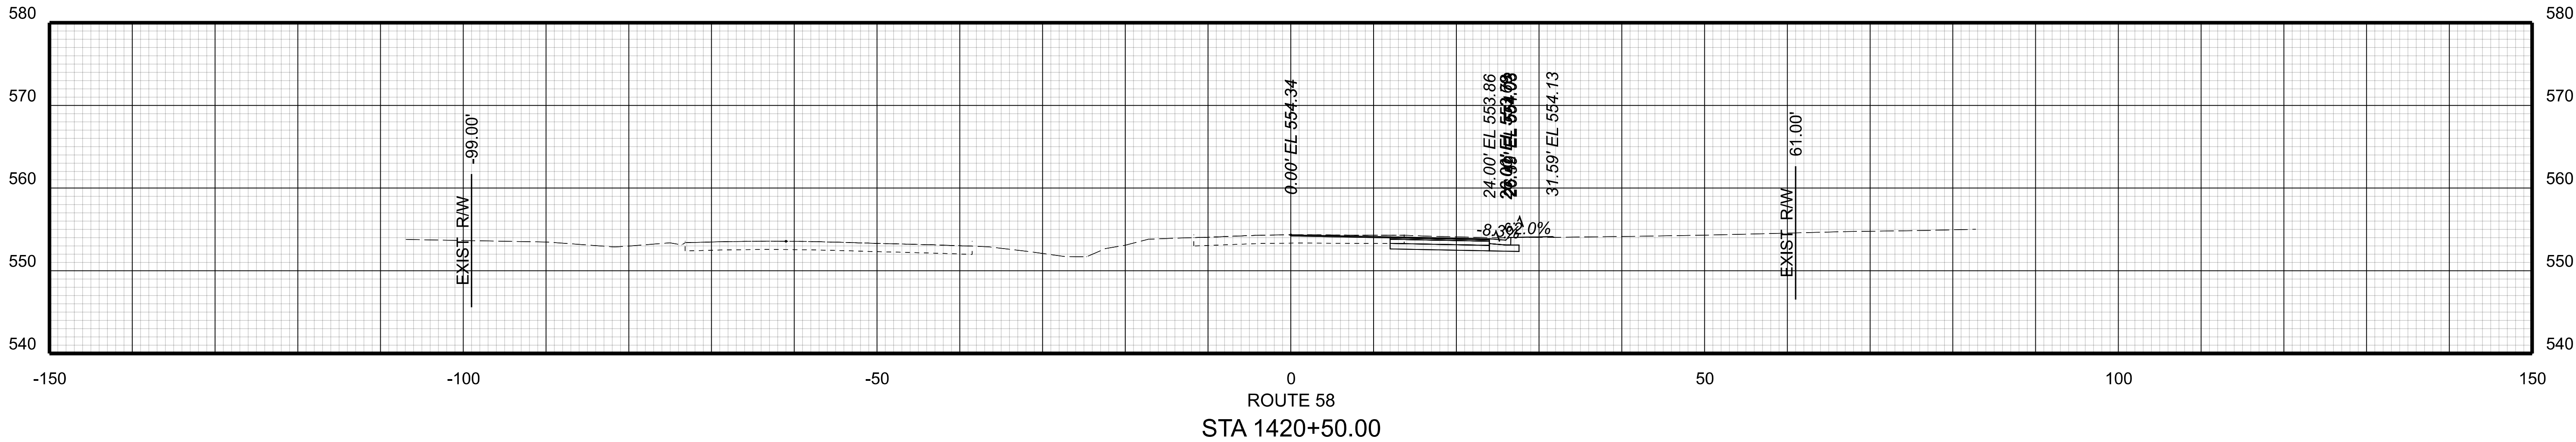

PROJECT	SHEET NO.
6058-108-461	3

90% PLANS




THESE PLANS ARE UNFINISHED AND UNAPPROVED AND ARE NOT TO BE USED
FOR ANY TYPE OF CONSTRUCTION OR THE ACQUISITION OF RIGHT OF WAY.

PROJECT MANAGER *Chris E. Franks, P.E. (City of Doodie)* -----
SURVEYED BY, DATE *H. & B. Surveying and Mapping, LLC .06/24* -----
DESIGN BY *Whitman, Requardt & Associates, LLP .(540) 951-3727* -----
SUBSURFACE UTILITY BY, DATE -----

CROSS SECTIONS
SCALE 1 IN. = 10 FT

DESIGN FEATURES RELATING TO CONSTRUCTION
OR TO REGULATION AND CONTROL OF TRAFFIC
MAY BE SUBJECT TO CHANGE AS DEEMED
NECESSARY BY THE DEPARTMENT

REVISED	STATE	STATE		SHEET NO.
		ROUTE	PROJECT	
	VA.	58	6058-108-461 C501	4

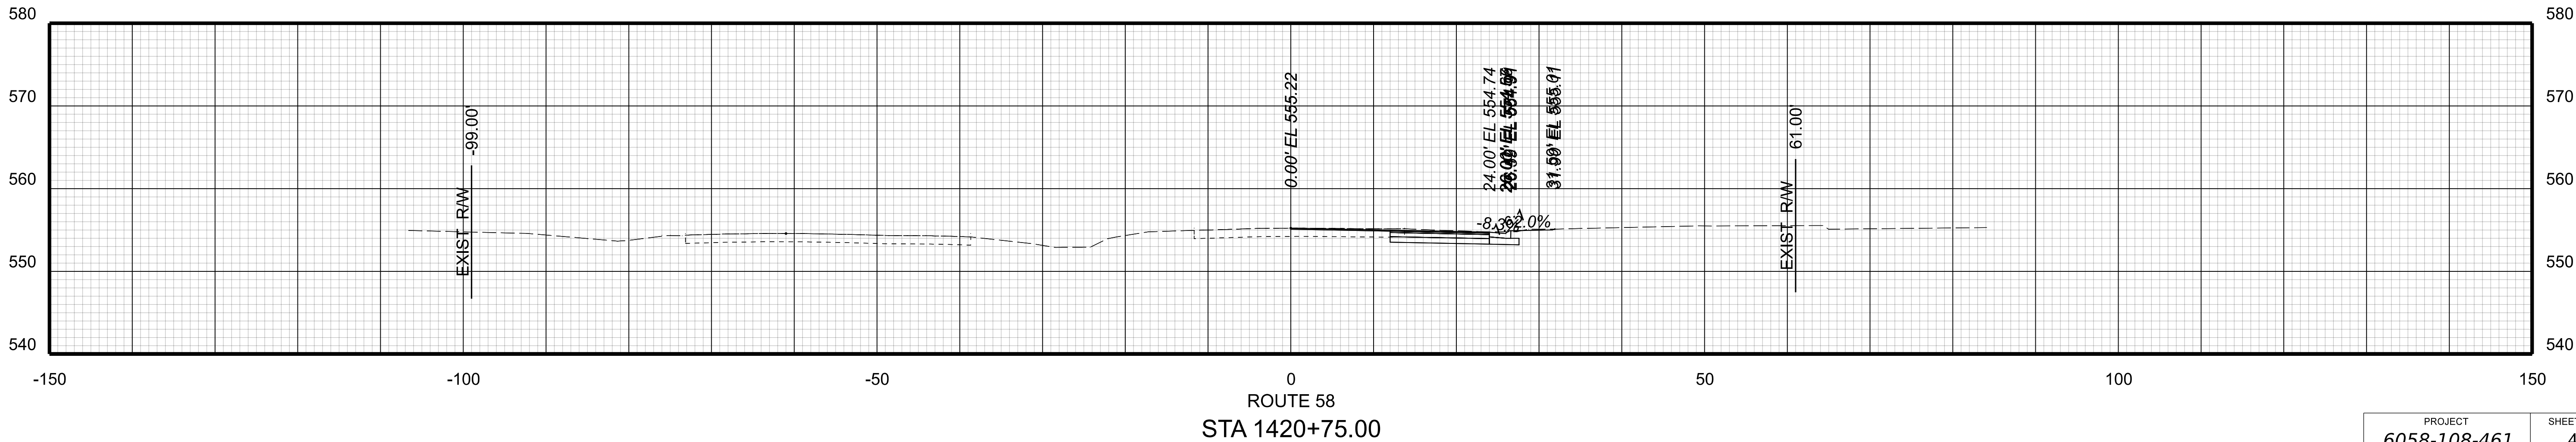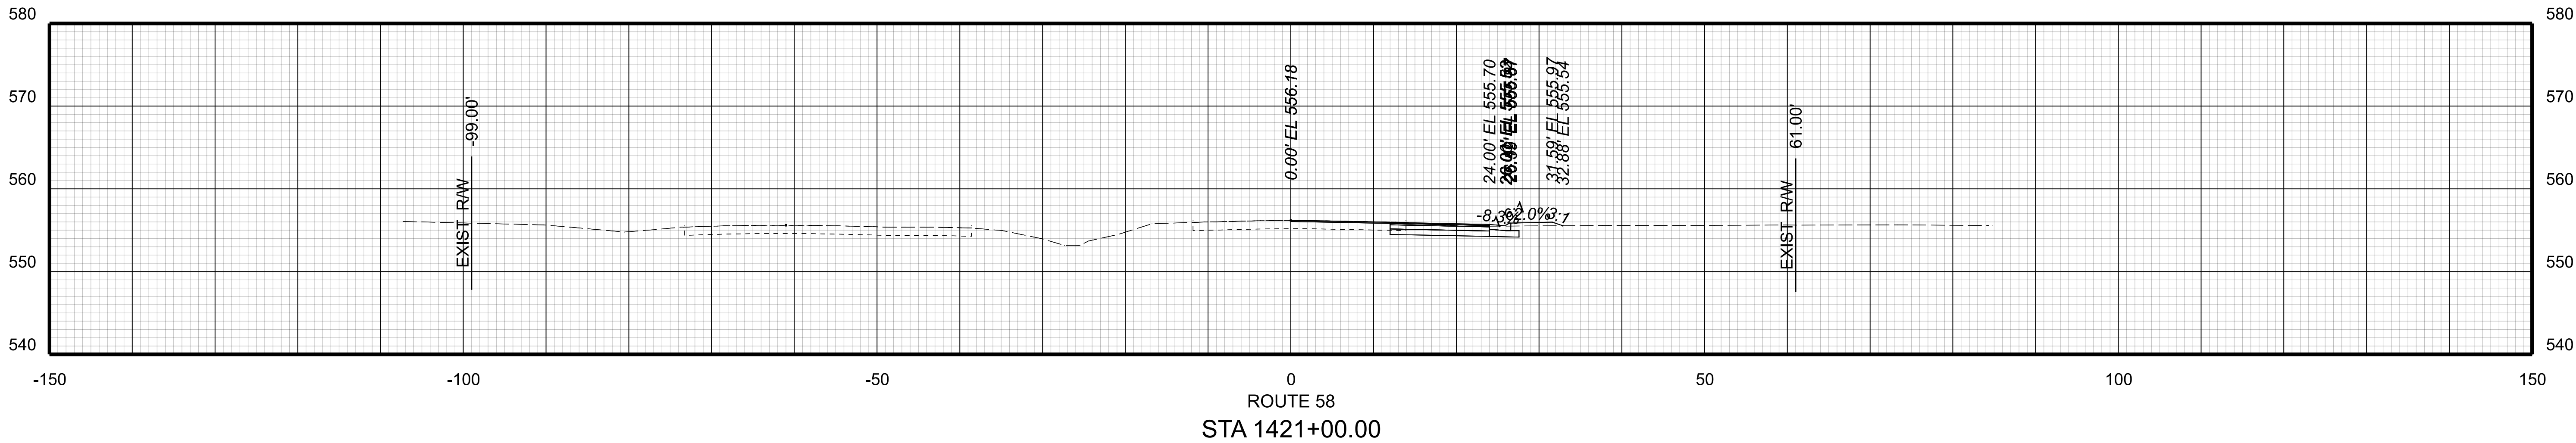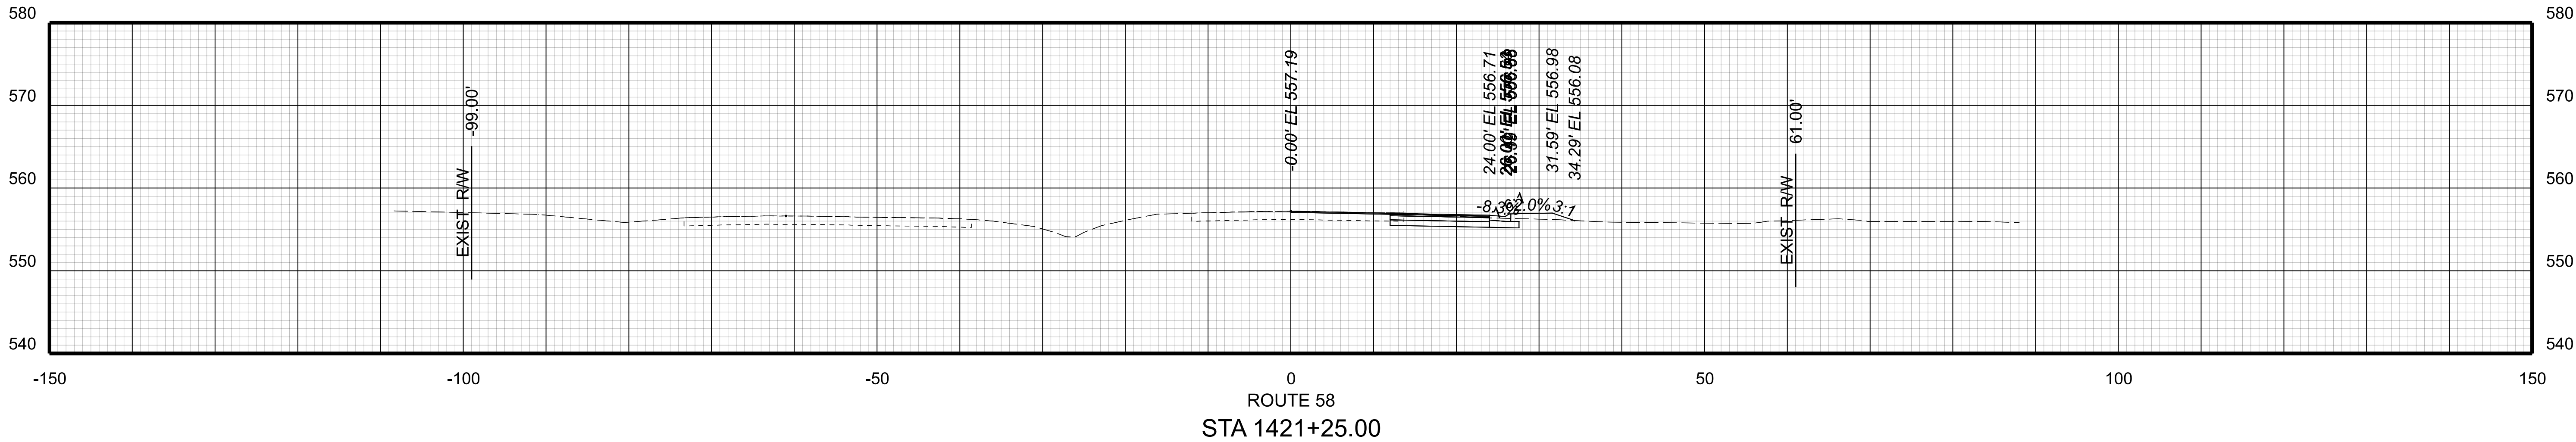

PROJECT	SHEET NO.
6058-108-461	4

90% PLANS




THESE PLANS ARE UNFINISHED AND UNAPPROVED AND ARE NOT TO BE USED
FOR ANY TYPE OF CONSTRUCTION OR THE ACQUISITION OF RIGHT OF WAY.

PROJECT MANAGER *Chris Eranks, P.E. (City of Doodie)* -----
SURVEYED BY, DATE *H. & B. Surveying and Mapping, LLC .06/24* -----
DESIGN BY *Whitman, Requardt & Associates, LLP .(540) 951-3727* -----
SUBSURFACE UTILITY BY, DATE -----

CROSS SECTIONS
SCALE 1 IN. = 10 FT

DESIGN FEATURES RELATING TO CONSTRUCTION
OR TO REGULATION AND CONTROL OF TRAFFIC
MAY BE SUBJECT TO CHANGE AS DEEMED
NECESSARY BY THE DEPARTMENT

REVISED	STATE	STATE		SHEET NO.
		ROUTE	PROJECT	
	VA.	58	6058-108-461 C501	5

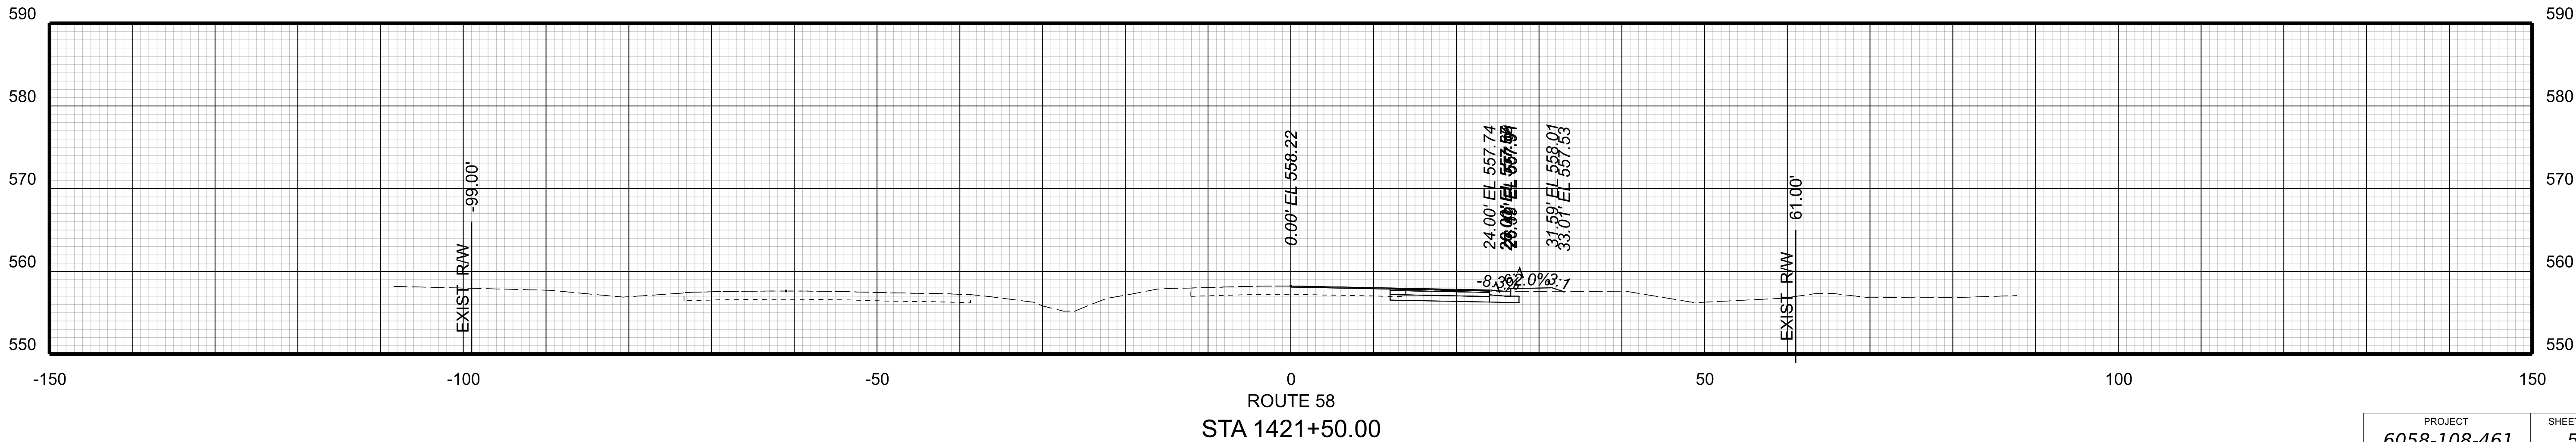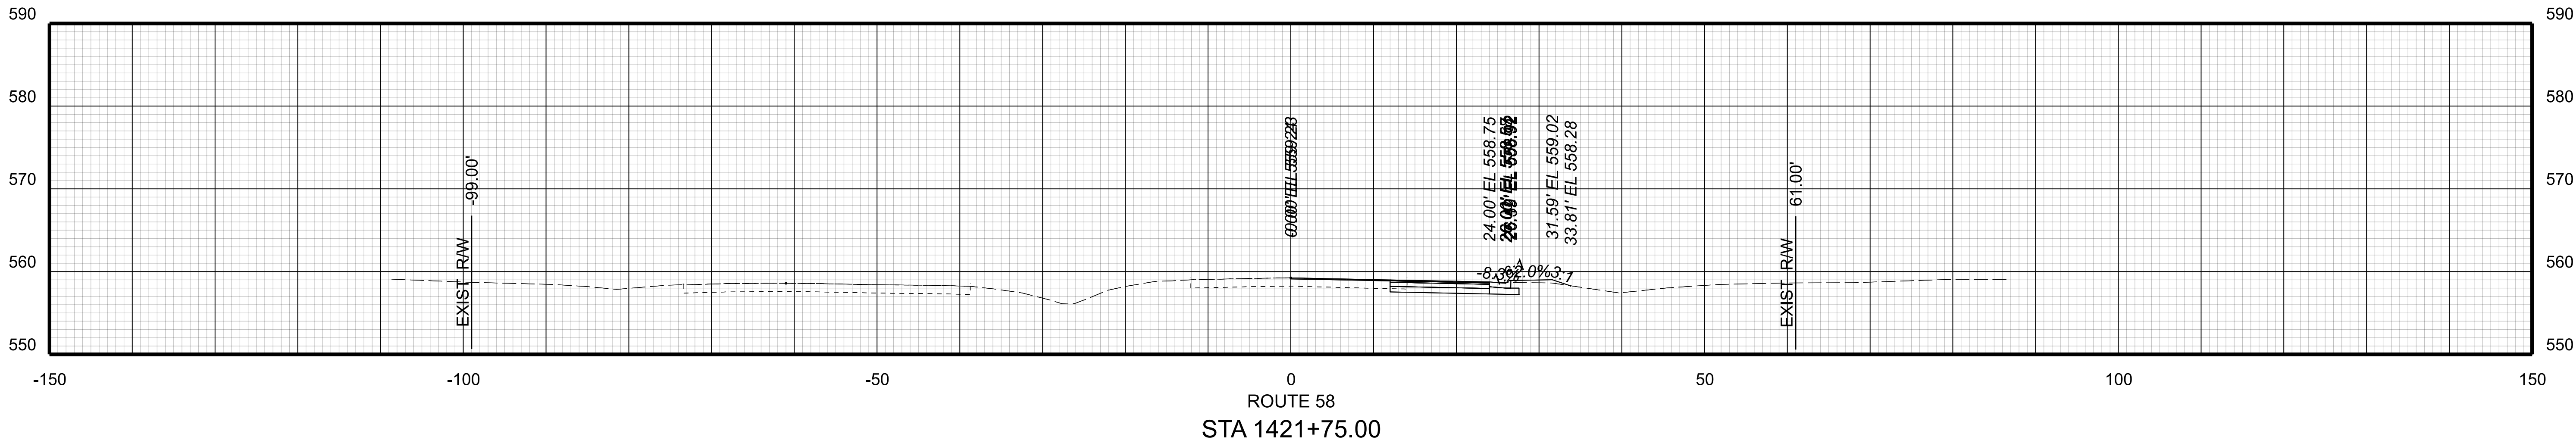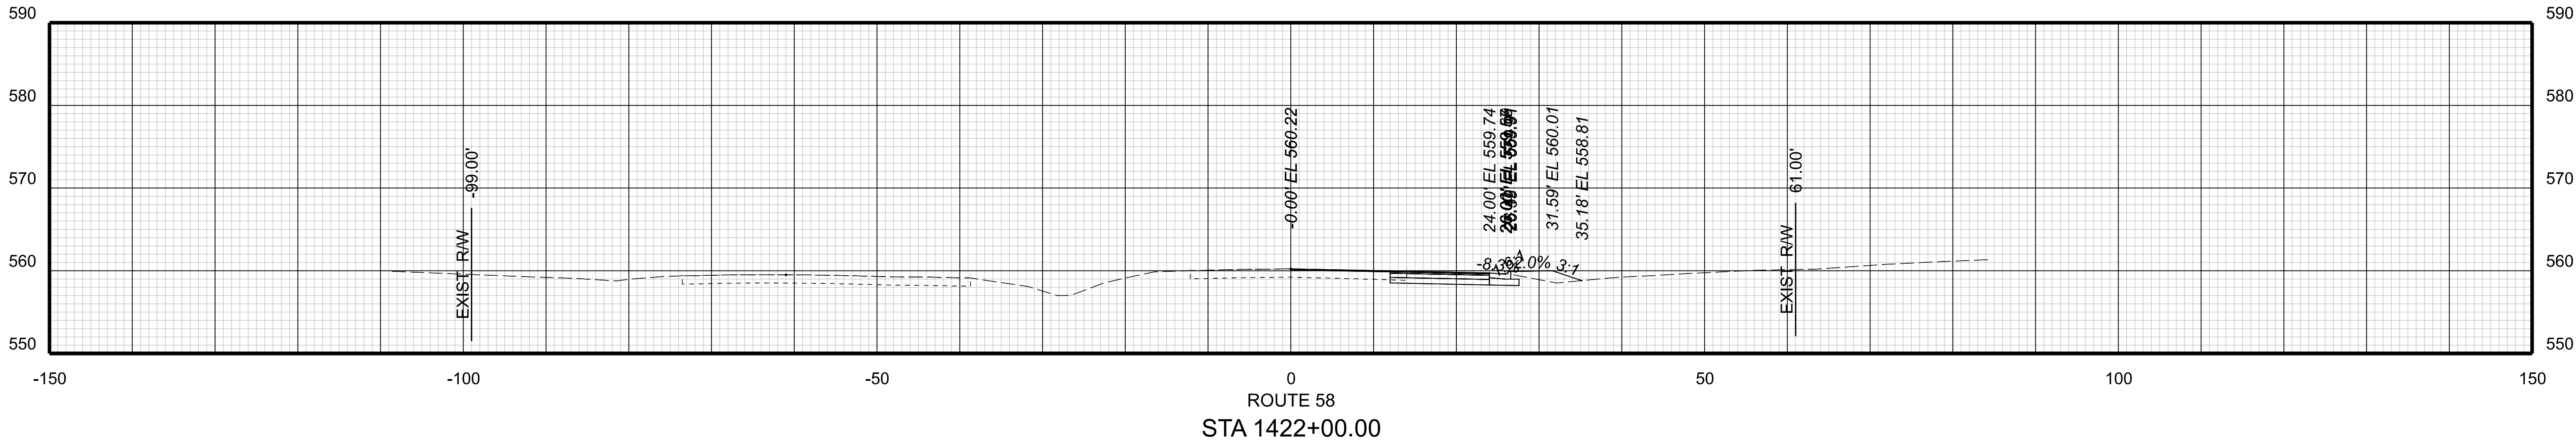

PROJECT	SHEET NO.
6058-108-461	5

90% PLANS




THESE PLANS ARE UNFINISHED AND UNAPPROVED AND ARE NOT TO BE USED
FOR ANY TYPE OF CONSTRUCTION OR THE ACQUISITION OF RIGHT OF WAY.

PROJECT MANAGER *Chris Eranks, P.E. (City of Doodie)* -----
SURVEYED BY, DATE *H. & B. Surveying and Mapping, LLC* _06/24
DESIGN BY *Whitman, Requardt & Associates, LLP* (540) 951-3727 -
SUBSURFACE UTILITY BY, DATE -----

CROSS SECTIONS
SCALE 1 IN. = 10 FT

DESIGN FEATURES RELATING TO CONSTRUCTION
OR TO REGULATION AND CONTROL OF TRAFFIC
MAY BE SUBJECT TO CHANGE AS DEEMED
NECESSARY BY THE DEPARTMENT

REVISED	STATE	STATE		SHEET NO.
		ROUTE	PROJECT	
	VA.	58	6058-108-461 C501	6

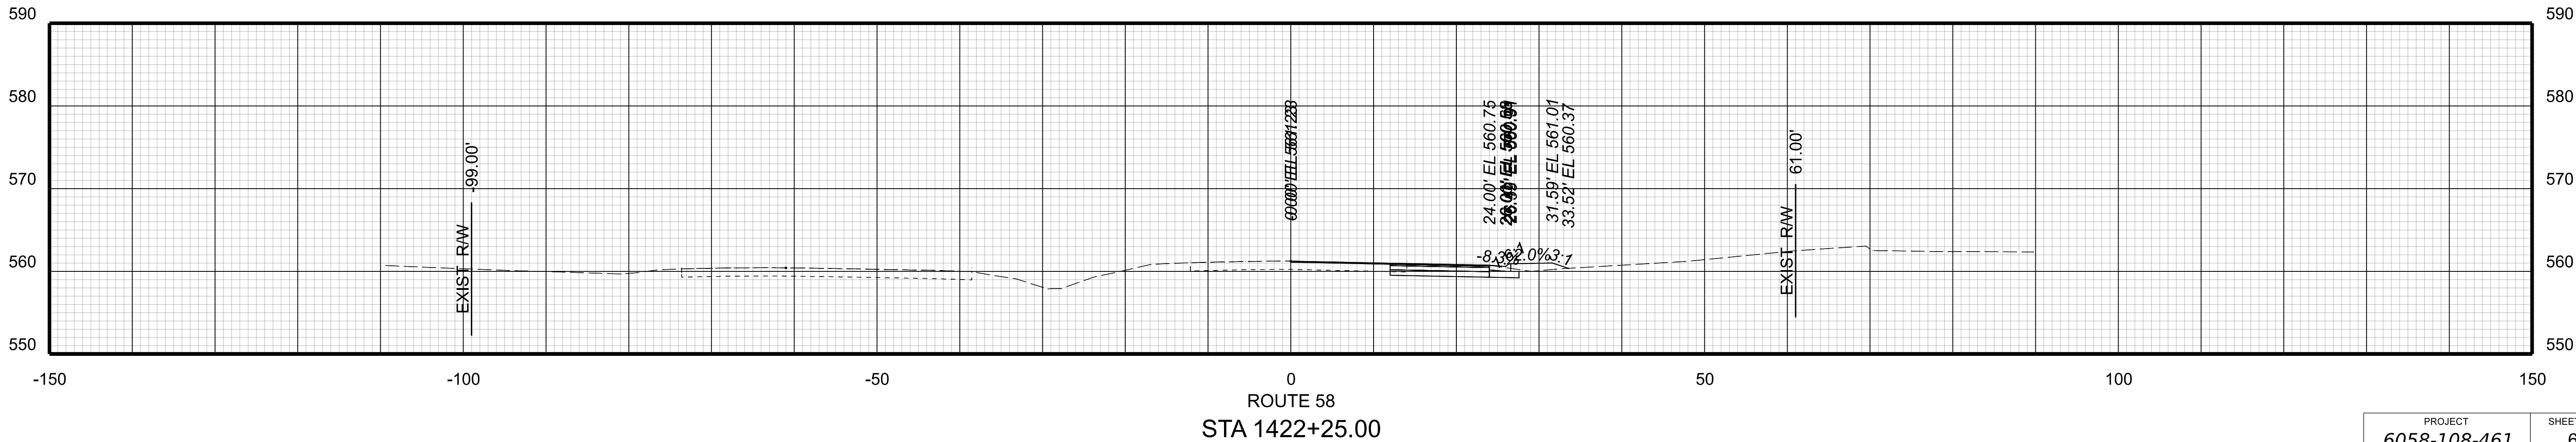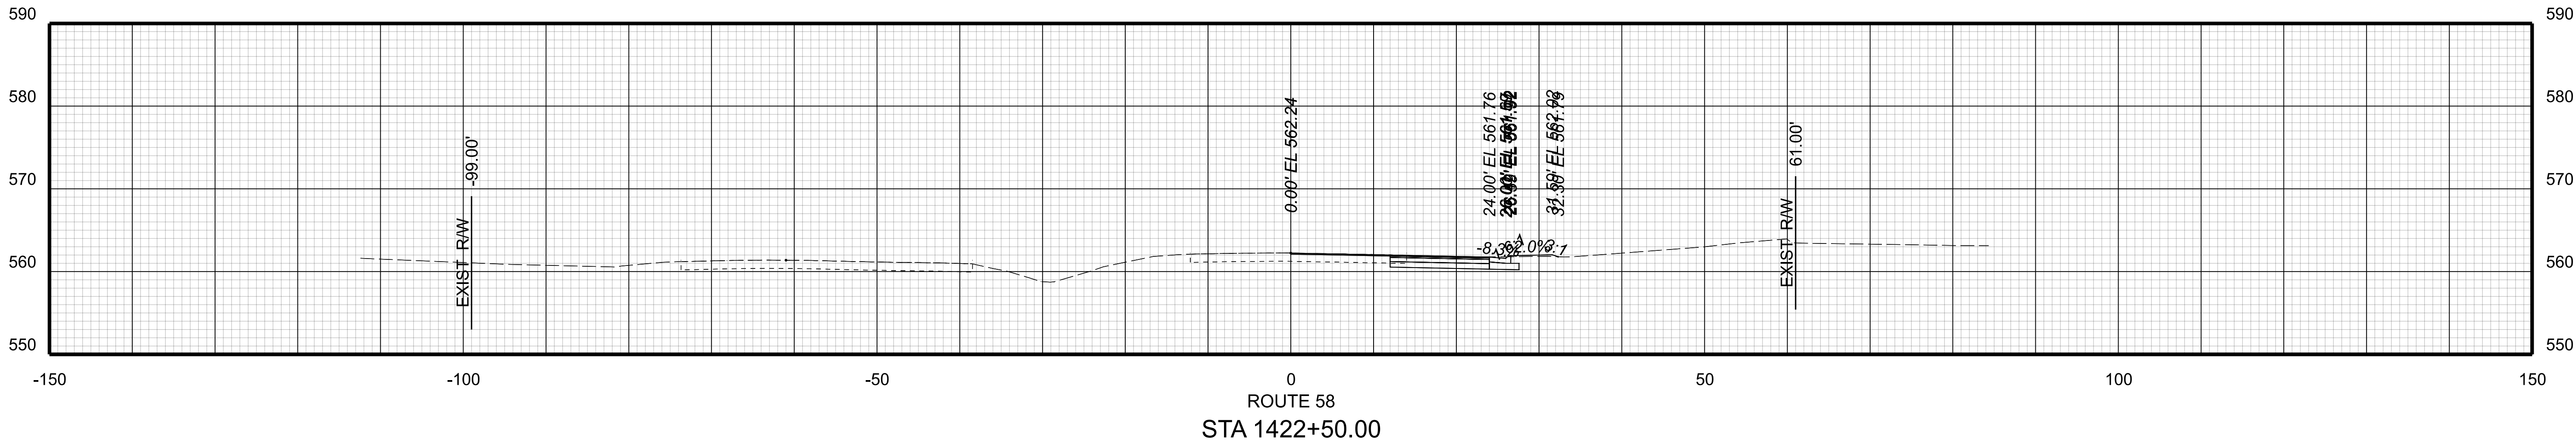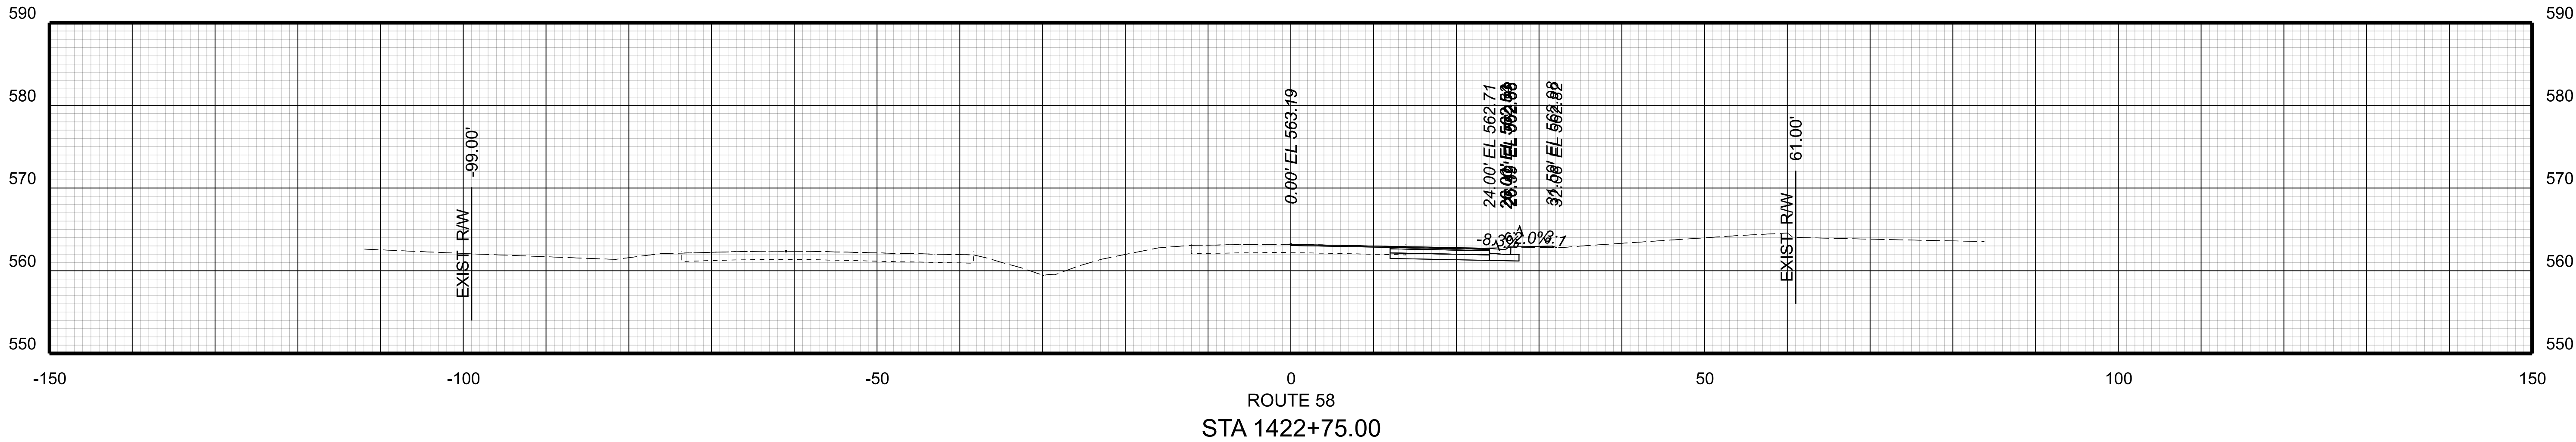

PROJECT	SHEET NO.
6058-108-461	6

90% PLANS




THESE PLANS ARE UNFINISHED AND UNAPPROVED AND ARE NOT TO BE USED
FOR ANY TYPE OF CONSTRUCTION OR THE ACQUISITION OF RIGHT OF WAY.

PROJECT MANAGER *Chris Eranks, P.E. (City of Doodlee)* -----
SURVEYED BY, DATE *H. & B. Surveying and Mapping, LLC .06/24*
DESIGN BY *Whitman, Requardt & Associates, LLP .(540) 951-3727* -
SUBSURFACE UTILITY BY, DATE -----

CROSS SECTIONS
SCALE 1 IN. = 10 FT

DESIGN FEATURES RELATING TO CONSTRUCTION
OR TO REGULATION AND CONTROL OF TRAFFIC
MAY BE SUBJECT TO CHANGE AS DEEMED
NECESSARY BY THE DEPARTMENT

REVISED	STATE	STATE		SHEET NO.
		ROUTE	PROJECT	
	VA.	58	6058-108-461 C501	7

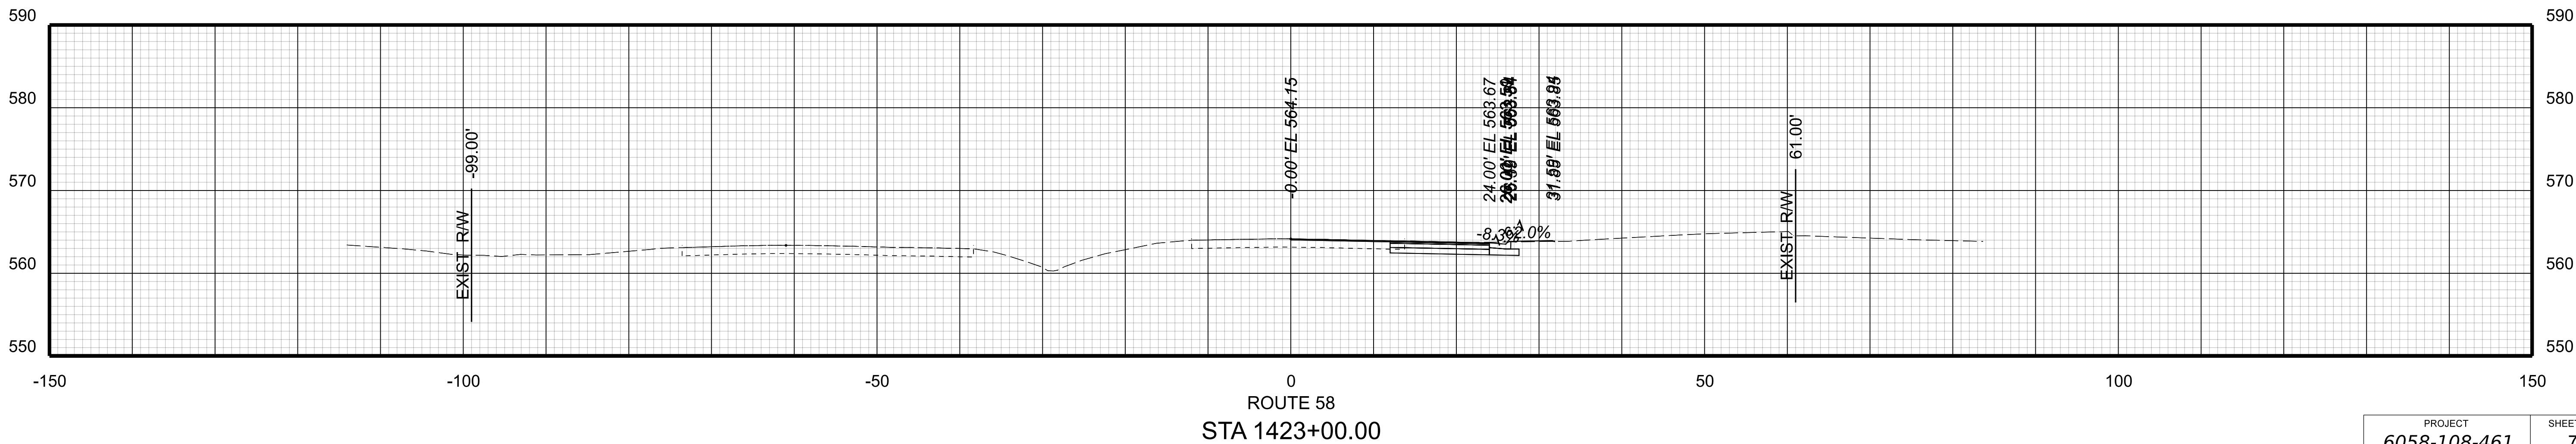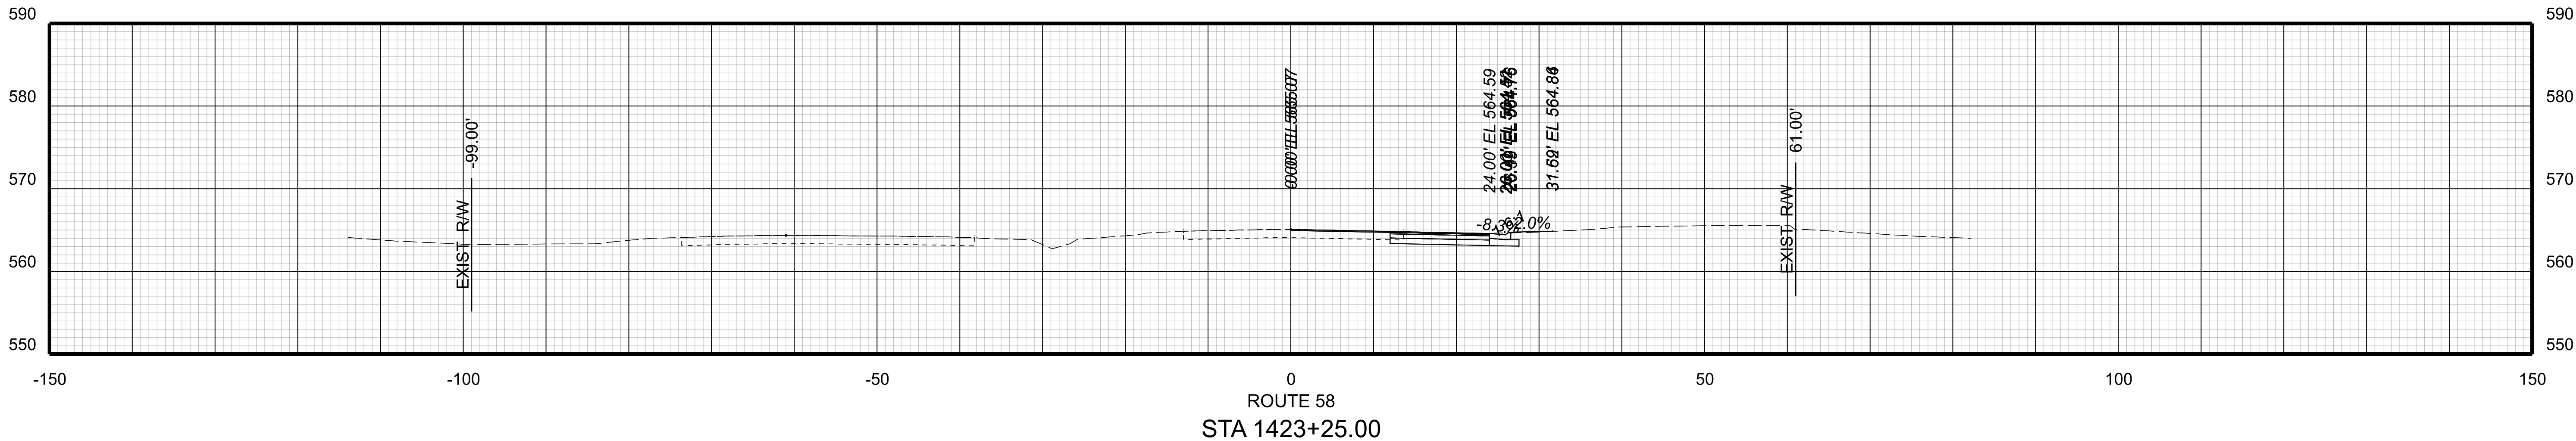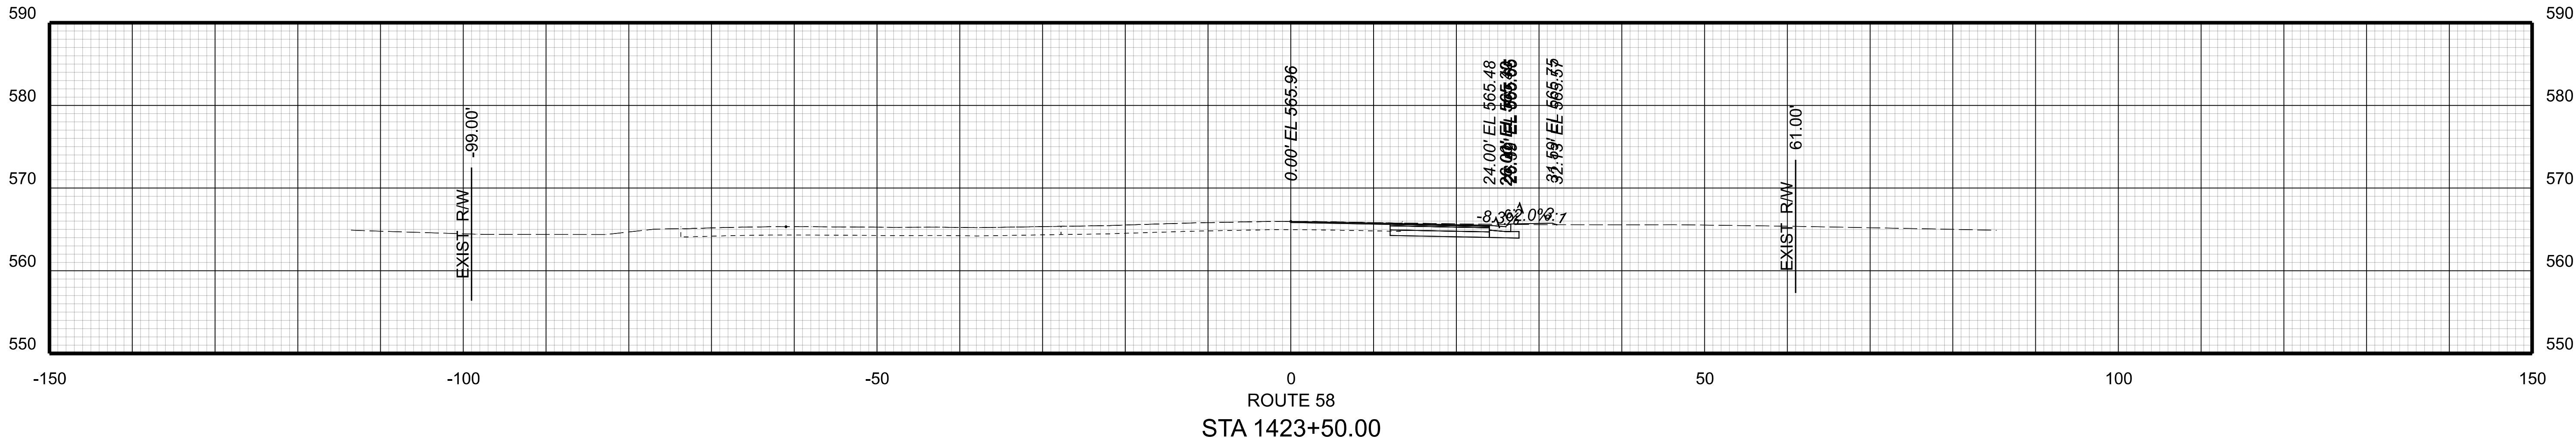

90% PLANS




THESE PLANS ARE UNFINISHED AND UNAPPROVED AND ARE NOT TO BE USED
FOR ANY TYPE OF CONSTRUCTION OR THE ACQUISITION OF RIGHT OF WAY.

PROJECT MANAGER *Chris E. Franks, P.E. (City of Doodie)* -----
SURVEYED BY, DATE *H. & B. Surveying and Mapping, LLC* _06/24
DESIGN BY *Whitman, Requardt & Associates, LLP* (540) 951-3727 _
SUBSURFACE UTILITY BY, DATE -----

CROSS SECTIONS
SCALE 1 IN. = 10 FT

DESIGN FEATURES RELATING TO CONSTRUCTION
OR TO REGULATION AND CONTROL OF TRAFFIC
MAY BE SUBJECT TO CHANGE AS DEEMED
NECESSARY BY THE DEPARTMENT

REVISED	STATE	ROUTE	STATE	PROJECT	SHEET NO.
	VA.	58		6058-108-461 C501	

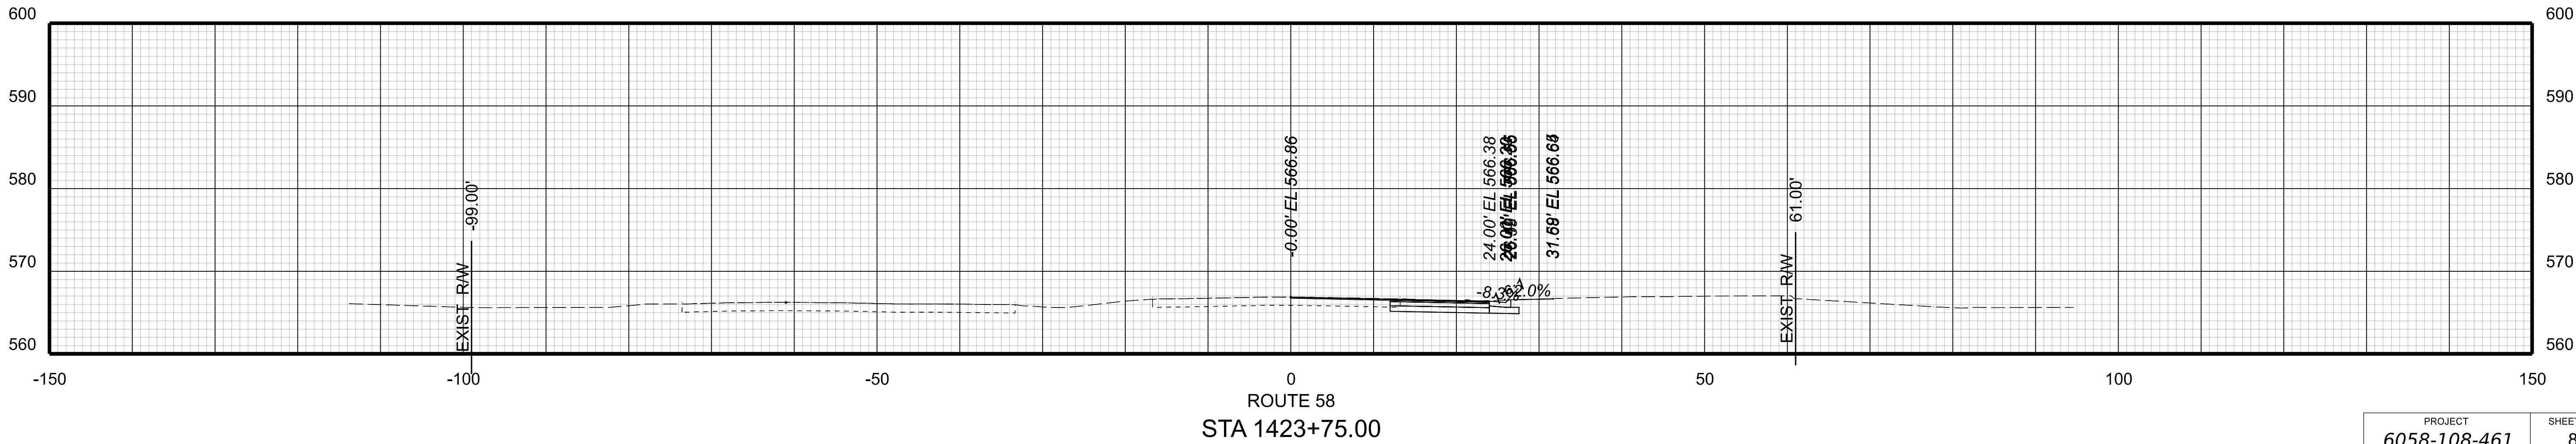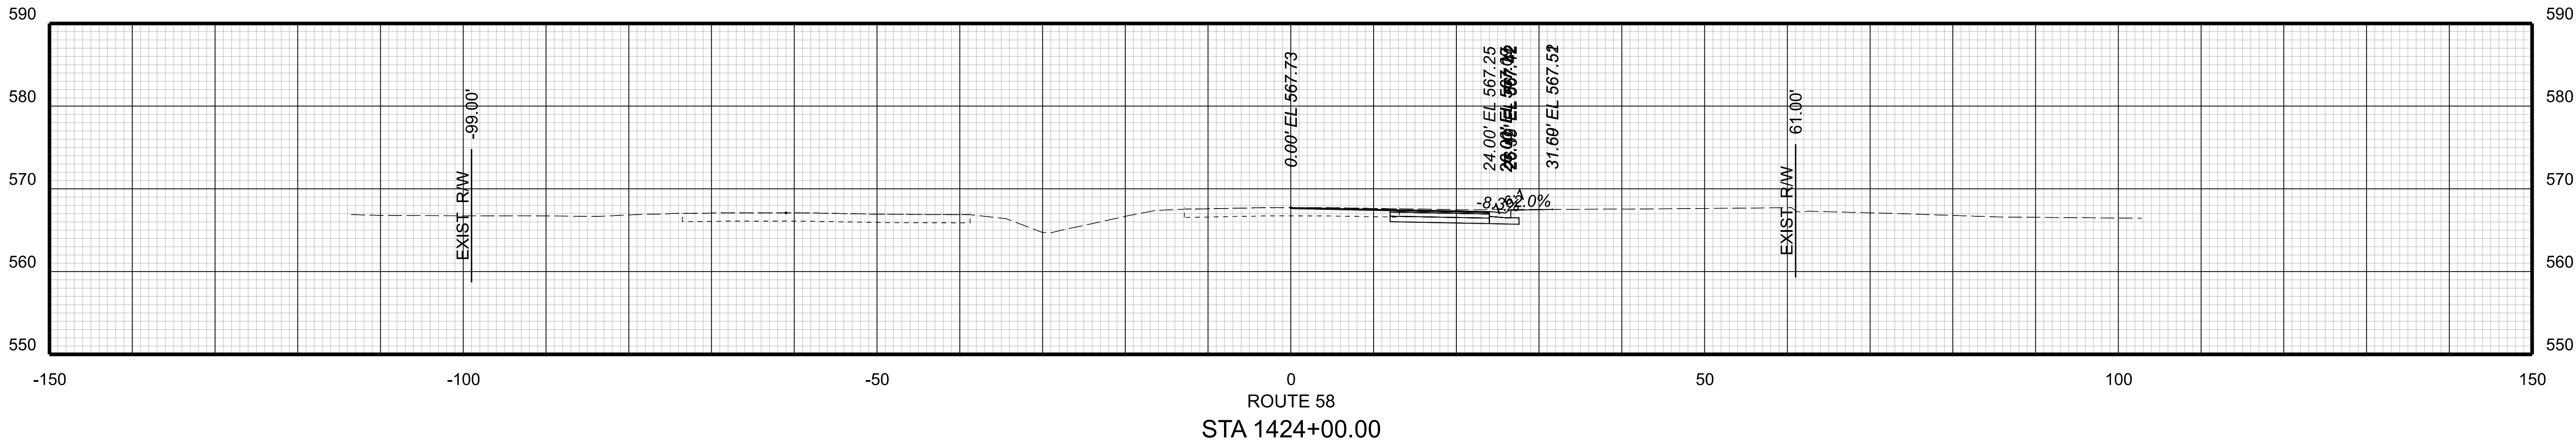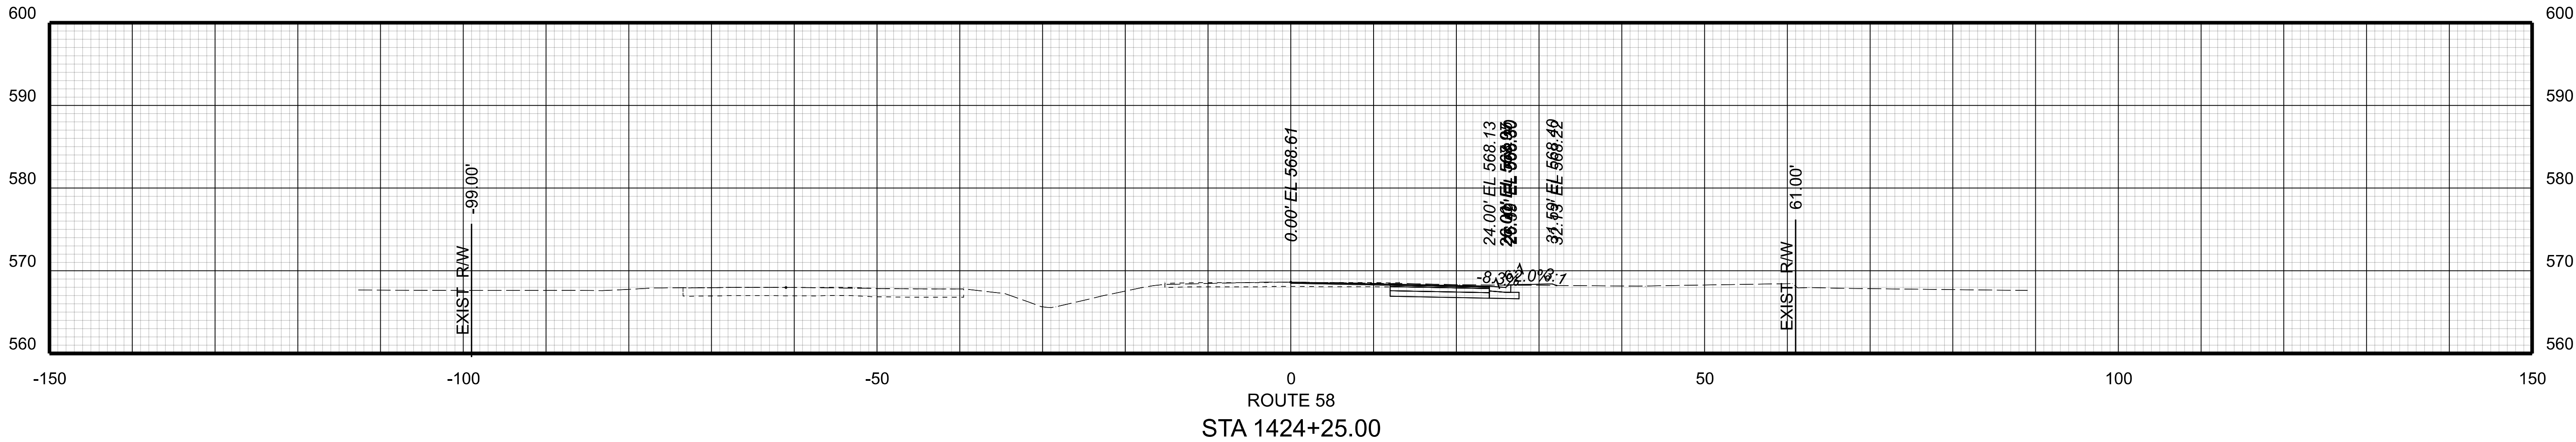

PROJECT	SHEET NO.
6058-108-461	8

90% PLANS




THESE PLANS ARE UNFINISHED AND UNAPPROVED AND ARE NOT TO BE USED
FOR ANY TYPE OF CONSTRUCTION OR THE ACQUISITION OF RIGHT OF WAY.

PROJECT MANAGER *Chris Eranks, P.E. (City of Doodlee)* -----
SURVEYED BY, DATE *H. & B. Surveying and Mapping, LLC .06/24*
DESIGN BY *Whitman, Requardt & Associates, LLP .(540) 951-3727* --
SUBSURFACE UTILITY BY, DATE -----

CROSS SECTIONS
SCALE 1 IN. = 10 FT

DESIGN FEATURES RELATING TO CONSTRUCTION
OR TO REGULATION AND CONTROL OF TRAFFIC
MAY BE SUBJECT TO CHANGE AS DEEMED
NECESSARY BY THE DEPARTMENT

REVISED	STATE	ROUTE	STATE	PROJECT	SHEET NO.
	VA.	58		6058-108-461 C501	

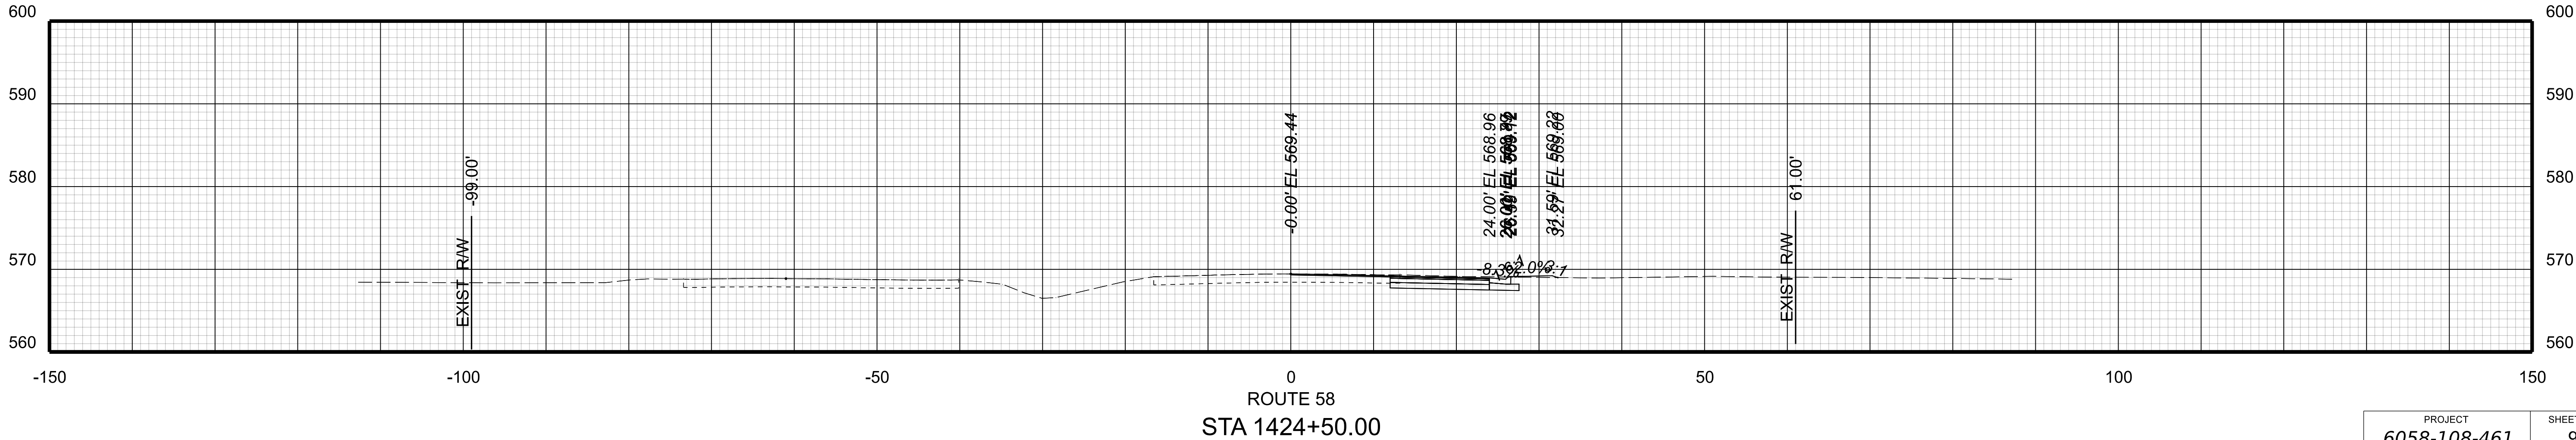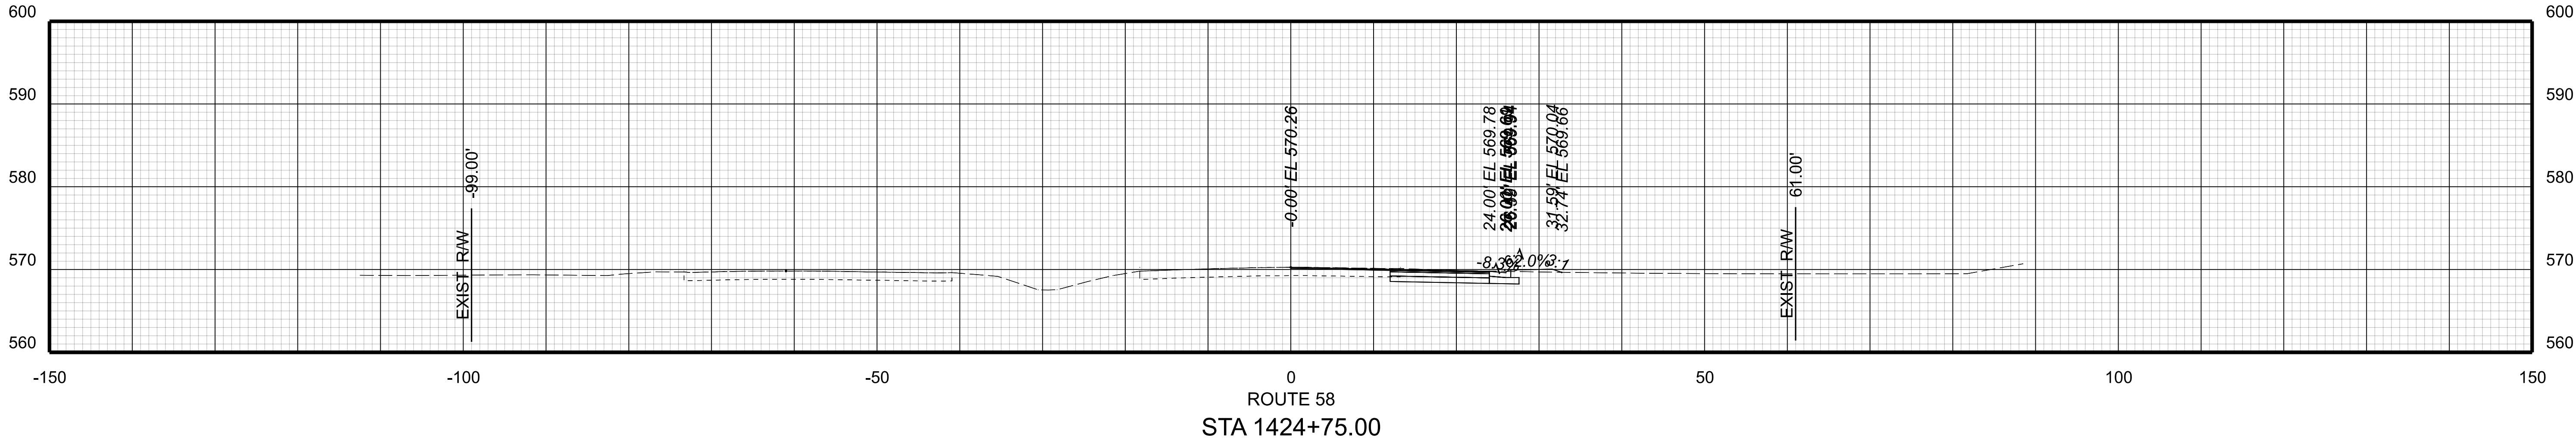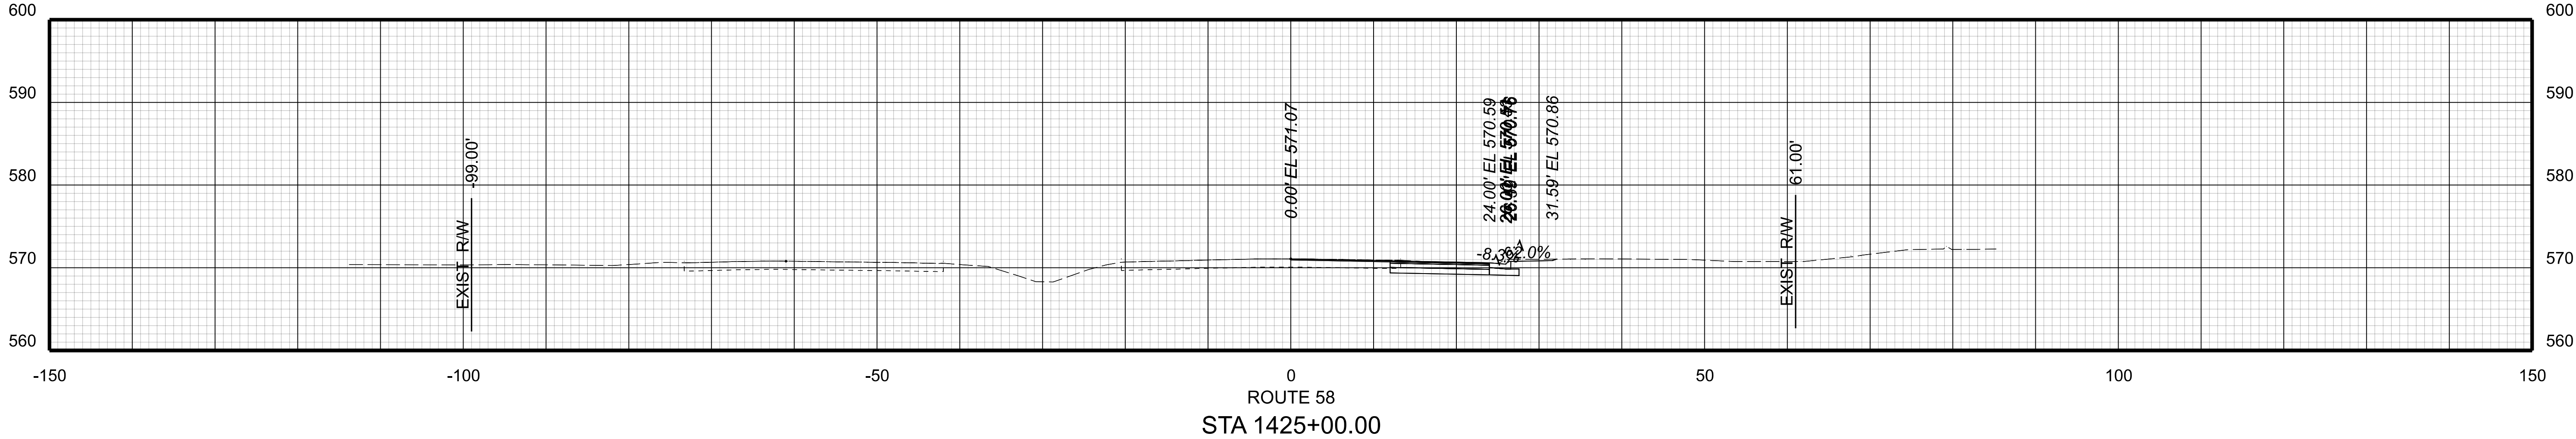

PROJECT	SHEET NO.
6058-108-461	9

90% PLANS




THESE PLANS ARE UNFINISHED AND UNAPPROVED AND ARE NOT TO BE USED
FOR ANY TYPE OF CONSTRUCTION OR THE ACQUISITION OF RIGHT OF WAY.

PROJECT MANAGER *Chris Eranks, P.E. (City of Doodlee)* -----
SURVEYED BY, DATE *H. & B. Surveying and Mapping, LLC* _06/24
DESIGN BY *Whitman, Requardt & Associates, LLP* (540) 951-3727 -
SUBSURFACE UTILITY BY, DATE -----

CROSS SECTIONS
SCALE 1 IN. = 10 FT

DESIGN FEATURES RELATING TO CONSTRUCTION
OR TO REGULATION AND CONTROL OF TRAFFIC
MAY BE SUBJECT TO CHANGE AS DEEMED
NECESSARY BY THE DEPARTMENT

REVISED	STATE	STATE		SHEET NO.
		ROUTE	PROJECT	
	VA.	58	6058-108-461 C501	10

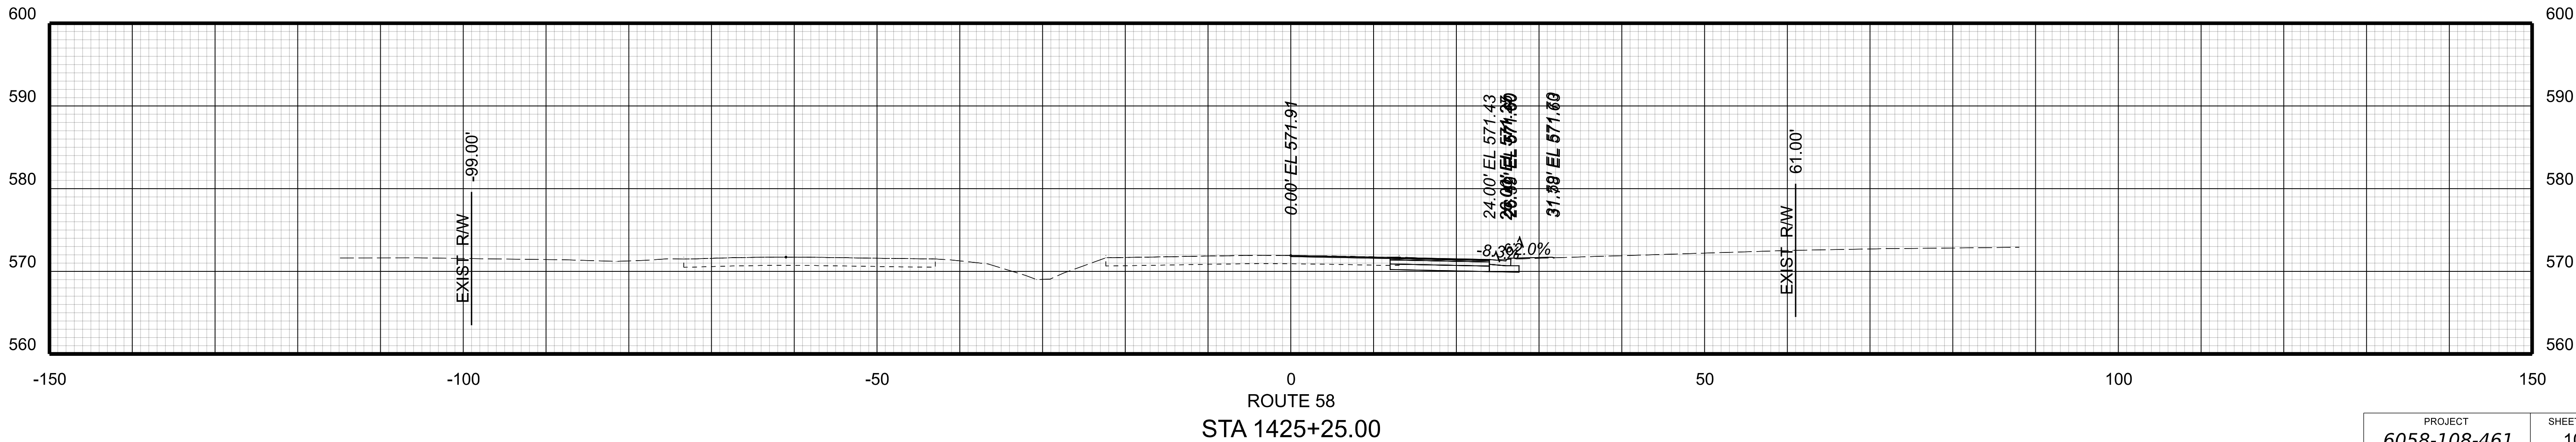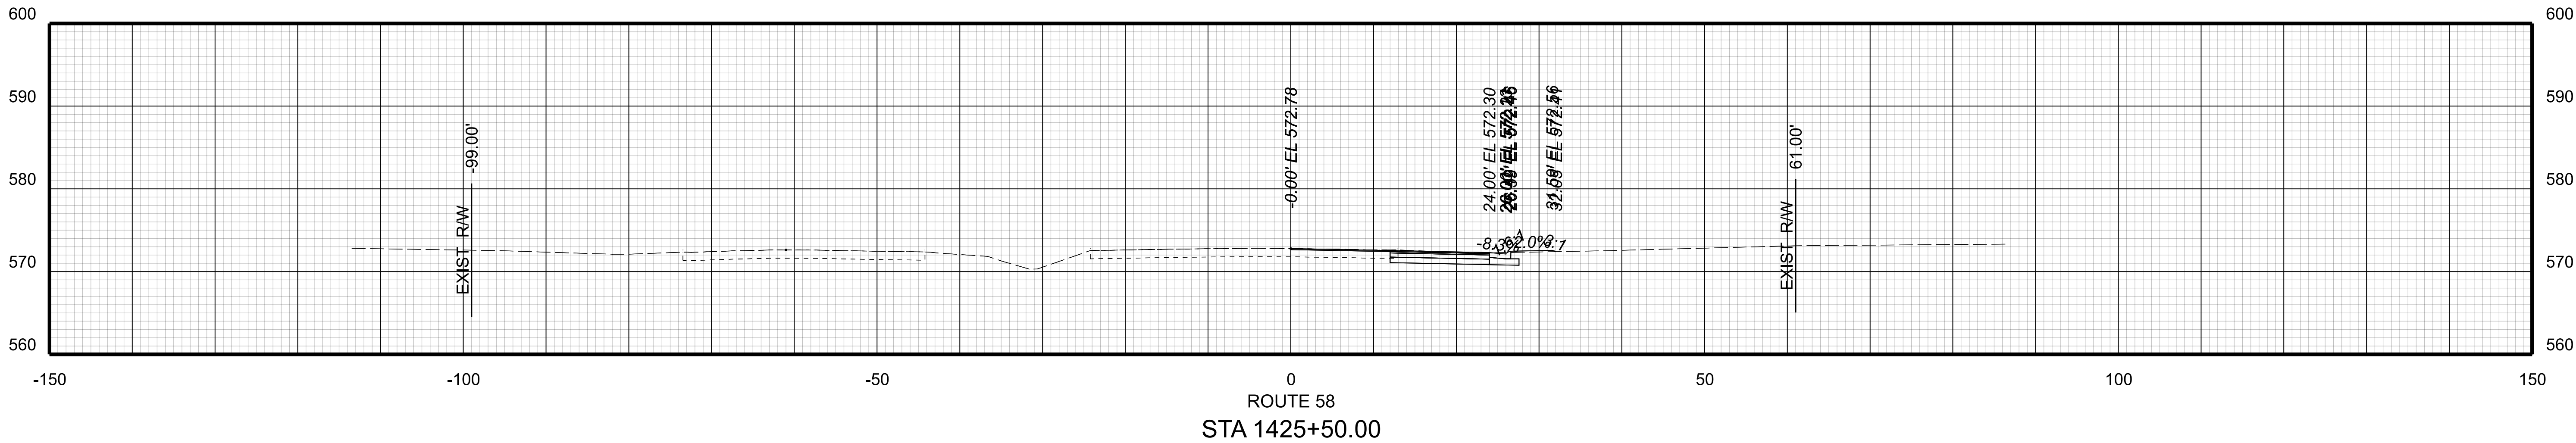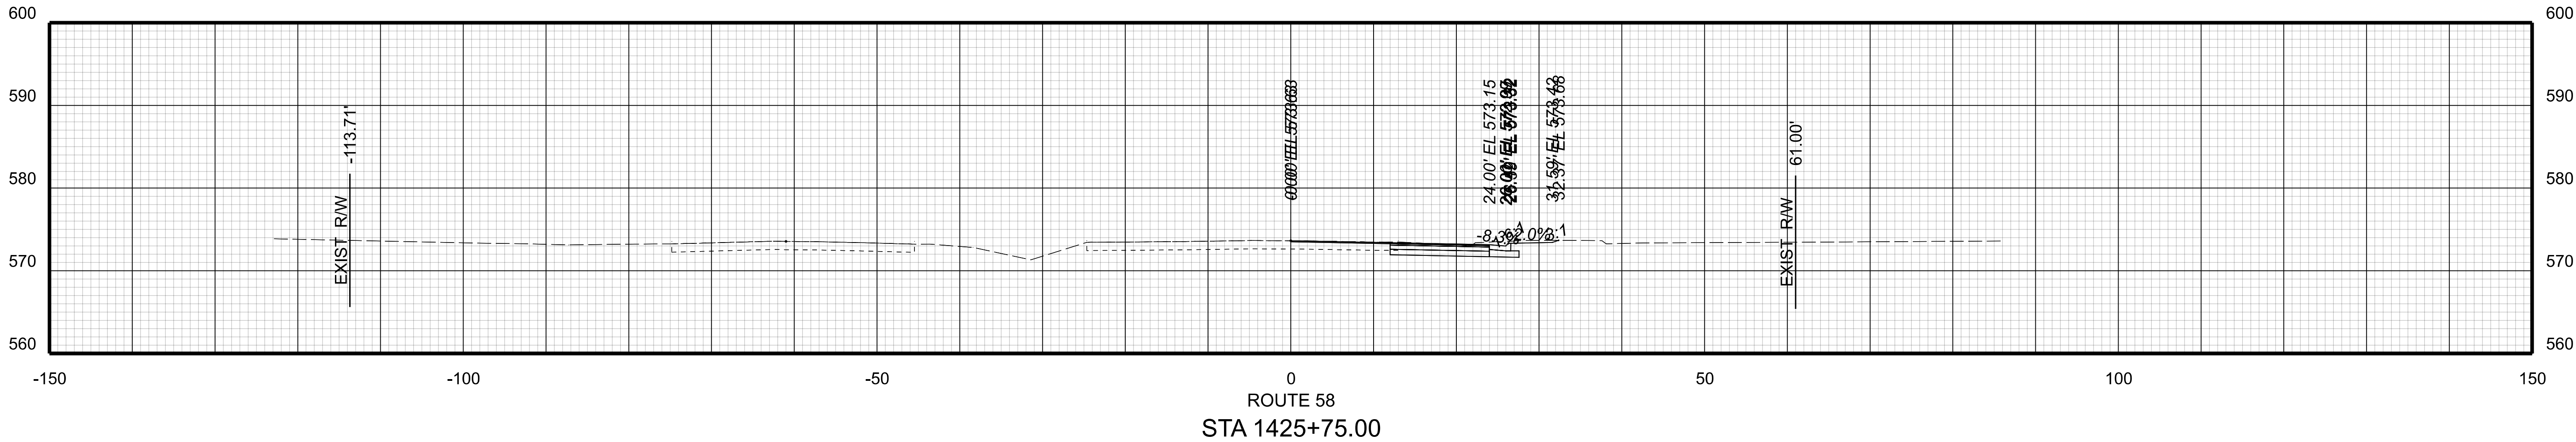

90% PLANS




THESE PLANS ARE UNFINISHED AND UNAPPROVED AND ARE NOT TO BE USED
FOR ANY TYPE OF CONSTRUCTION OR THE ACQUISITION OF RIGHT OF WAY.

PROJECT MANAGER *Chris Eranks, P.E. (City of Doodie)* -----
SURVEYED BY, DATE *H. & B. Surveying and Mapping, LLC* _06/24
DESIGN BY *Whitman, Requardt & Associates, LLP* (540) 951-3727 --
SUBSURFACE UTILITY BY, DATE -----

CROSS SECTIONS
SCALE 1 IN. = 10 FT

DESIGN FEATURES RELATING TO CONSTRUCTION
OR TO REGULATION AND CONTROL OF TRAFFIC
MAY BE SUBJECT TO CHANGE AS DEEMED
NECESSARY BY THE DEPARTMENT

REVISED	STATE	ROUTE	STATE	PROJECT	SHEET NO.
	VA.	58		6058-108-461 C501	

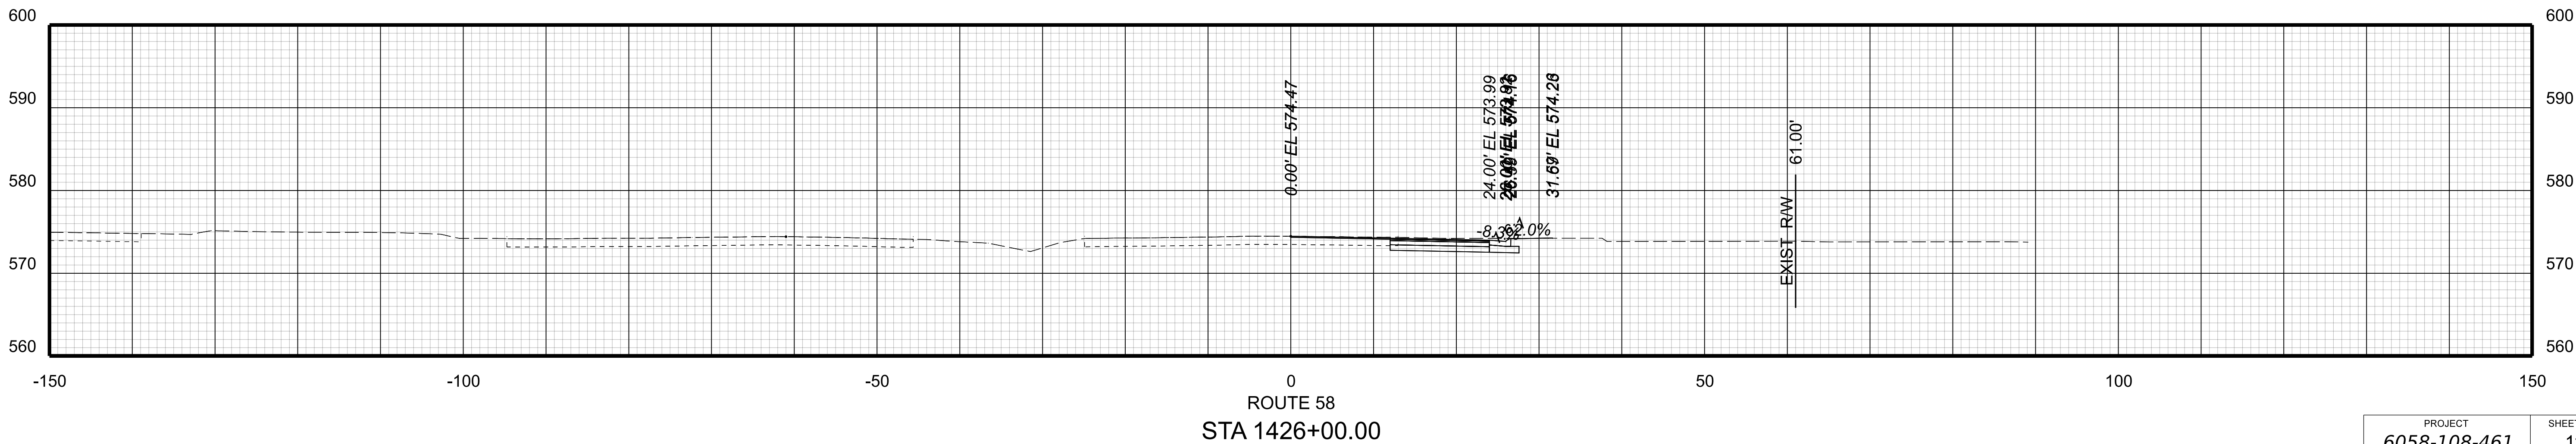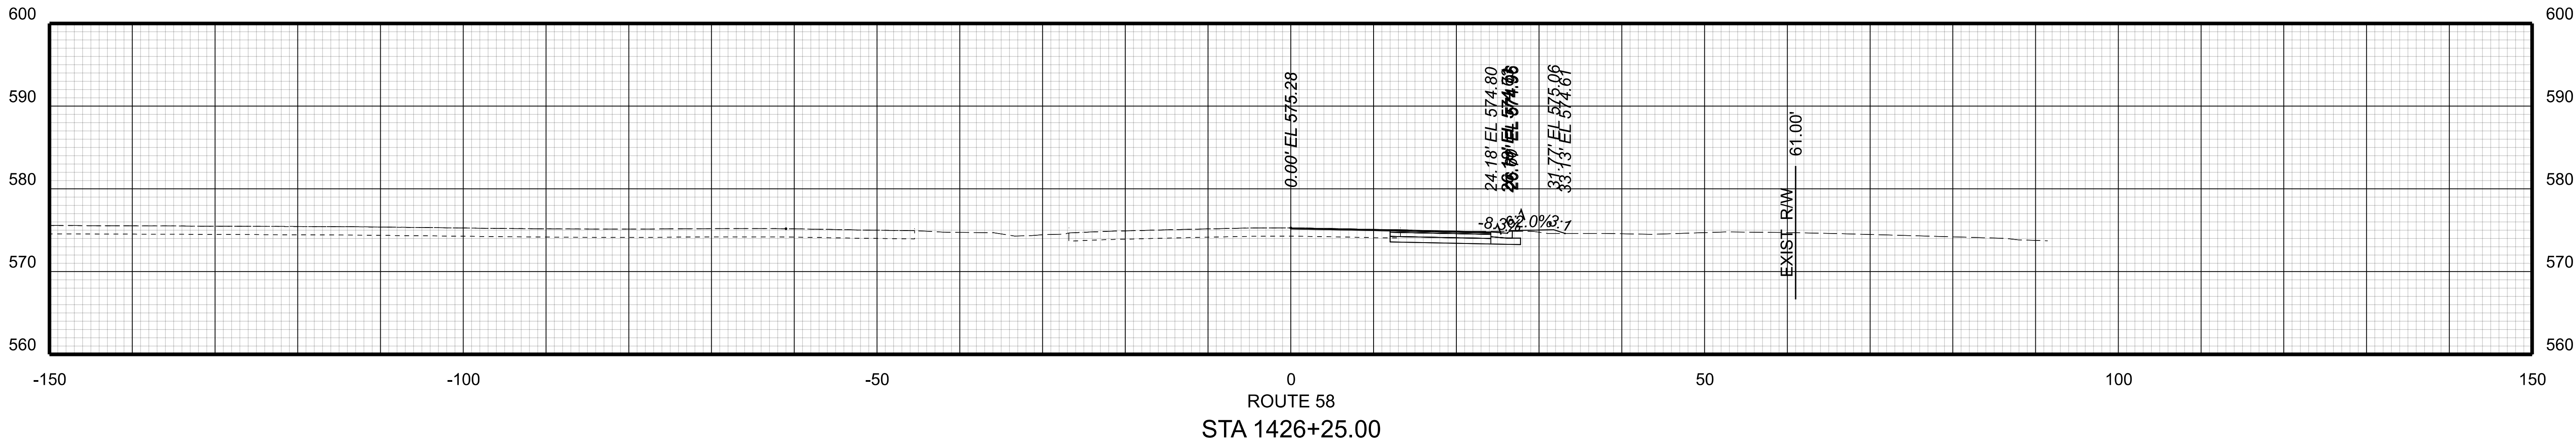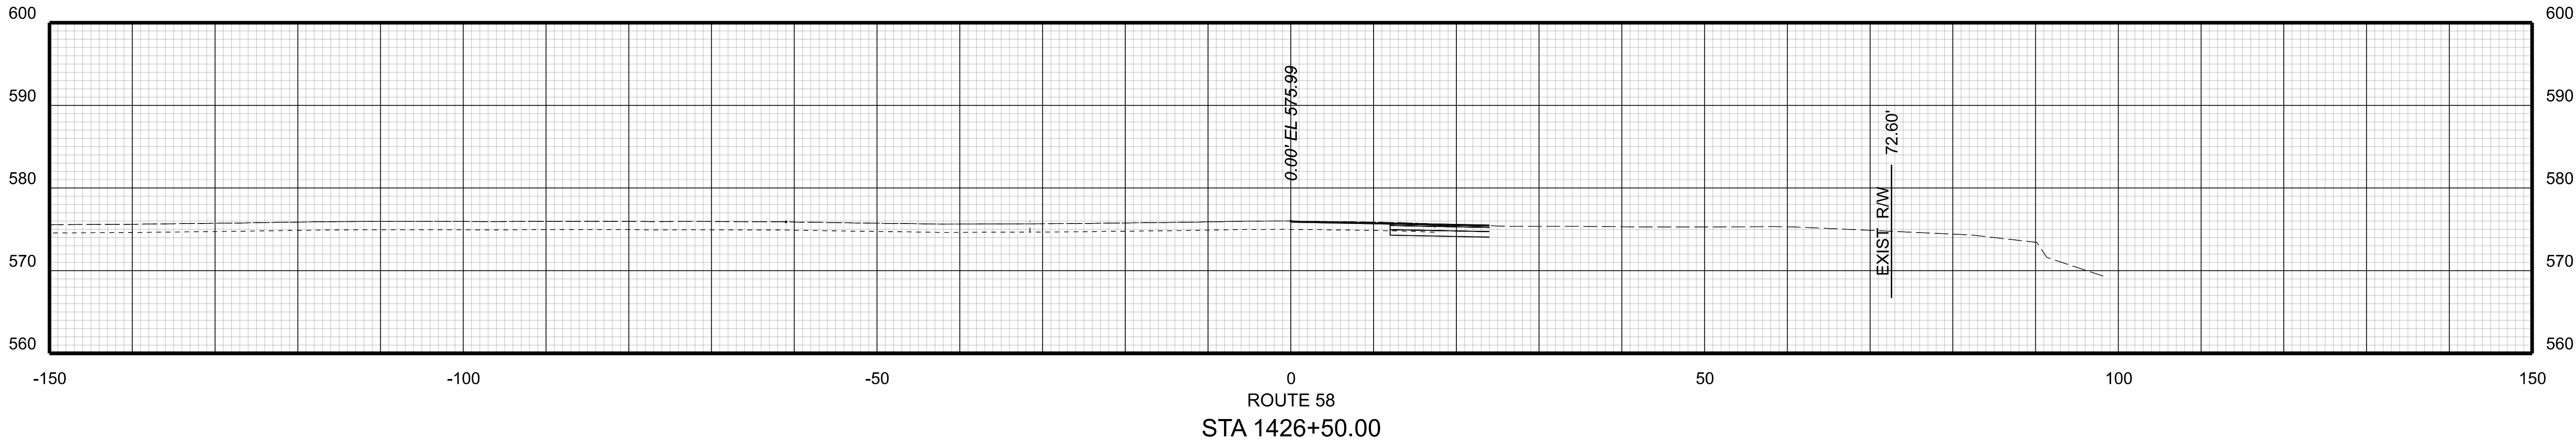

90% PLANS




THESE PLANS ARE UNFINISHED AND UNAPPROVED AND ARE NOT TO BE USED
FOR ANY TYPE OF CONSTRUCTION OR THE ACQUISITION OF RIGHT OF WAY.

PROJECT MANAGER *Chris Eranks, P.E. (City of Doodie)* -----
SURVEYED BY, DATE *H. & B. Surveying and Mapping, LLC .06/24*
DESIGN BY *Whitman, Requardt & Associates, LLP .05/20* 951-3727 -
SUBSURFACE UTILITY BY, DATE -----

CROSS SECTIONS
SCALE 1 IN. = 10 FT

DESIGN FEATURES RELATING TO CONSTRUCTION
OR TO REGULATION AND CONTROL OF TRAFFIC
MAY BE SUBJECT TO CHANGE AS DEEMED
NECESSARY BY THE DEPARTMENT

REVISED	STATE	ROUTE	STATE	PROJECT	SHEET NO.
	VA.	58		6058-108-461 C501	

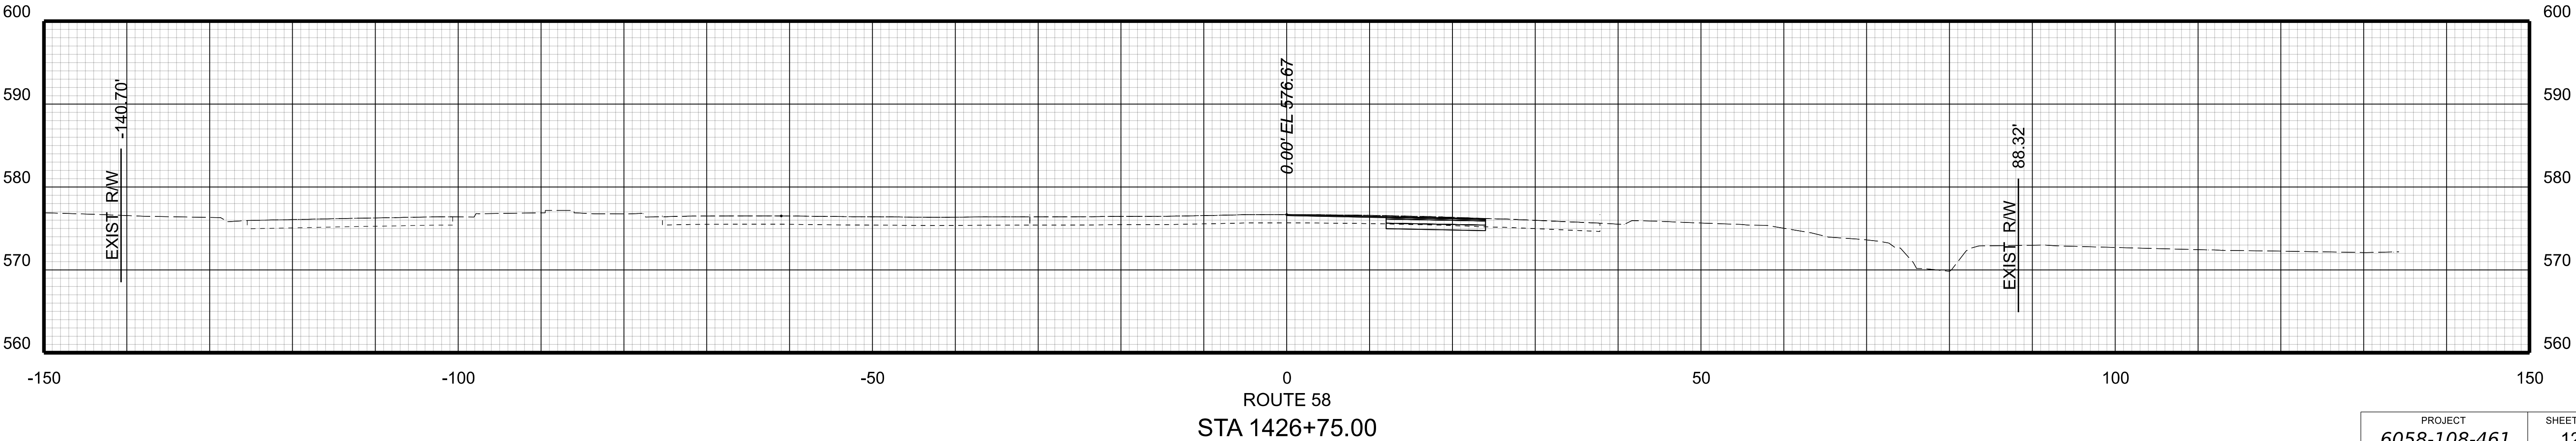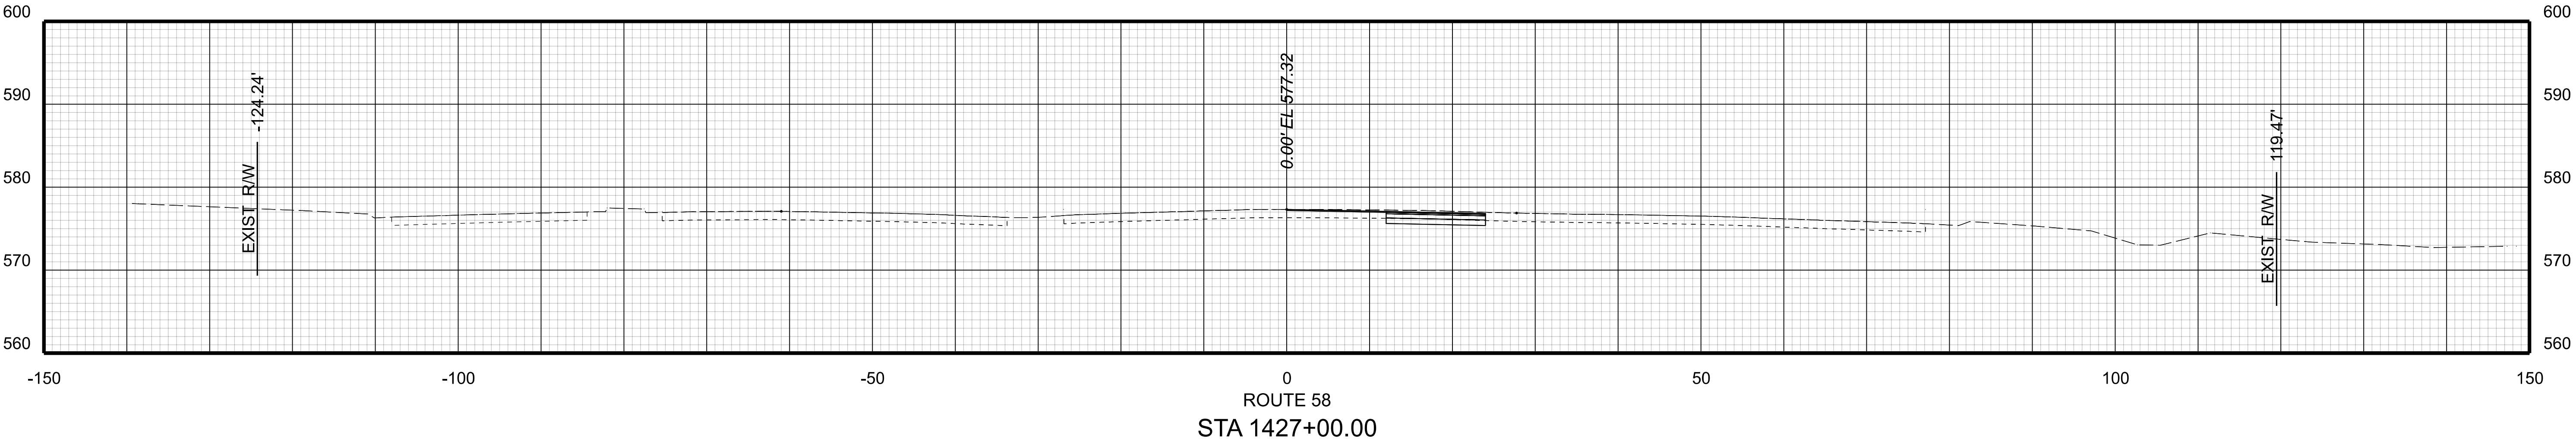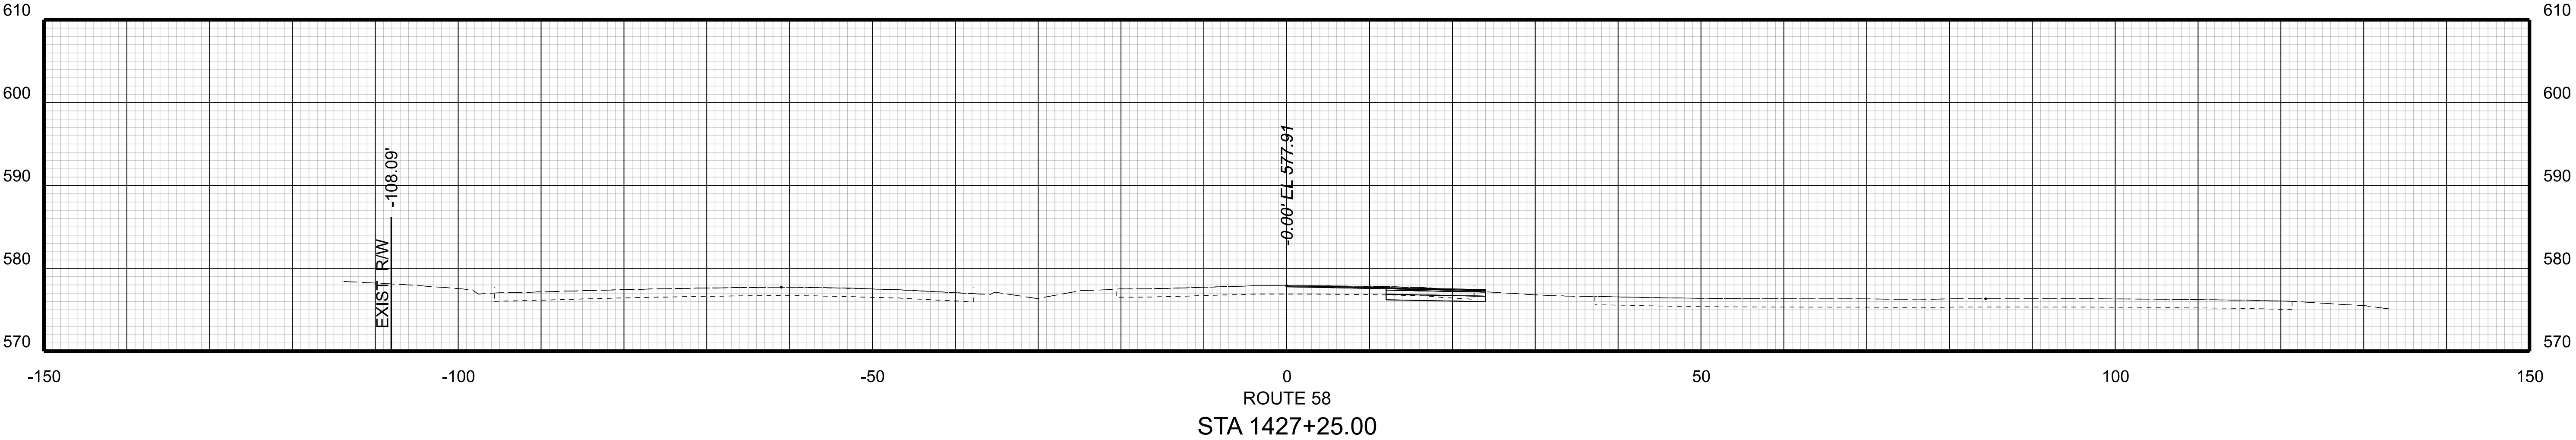

90% PLANS




THESE PLANS ARE UNFINISHED AND UNAPPROVED AND ARE NOT TO BE USED
FOR ANY TYPE OF CONSTRUCTION OR THE ACQUISITION OF RIGHT OF WAY.

PROJECT MANAGER *Chris Eranks, P.E. (City of Doodie)* -----
SURVEYED BY, DATE *H. & B. Surveying and Mapping, LLC .06/24* -----
DESIGN BY *Whitman, Requardt & Associates, LLP .(540) 951-3727* -----
SUBSURFACE UTILITY BY, DATE -----

CROSS SECTIONS
SCALE 1 IN. = 10 FT

DESIGN FEATURES RELATING TO CONSTRUCTION
OR TO REGULATION AND CONTROL OF TRAFFIC
MAY BE SUBJECT TO CHANGE AS DEEMED
NECESSARY BY THE DEPARTMENT

REVISED	STATE	ROUTE	STATE	PROJECT	SHEET NO.
	VA.	58		6058-108-461 C501	

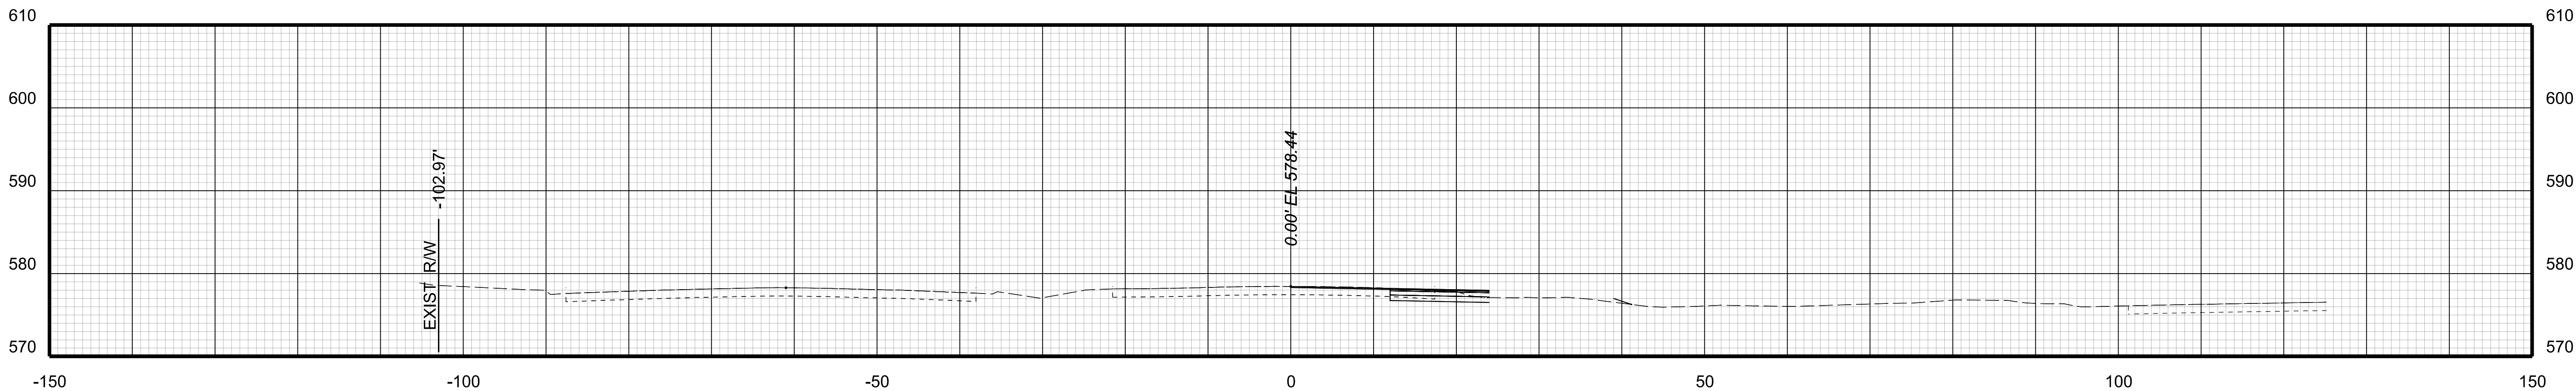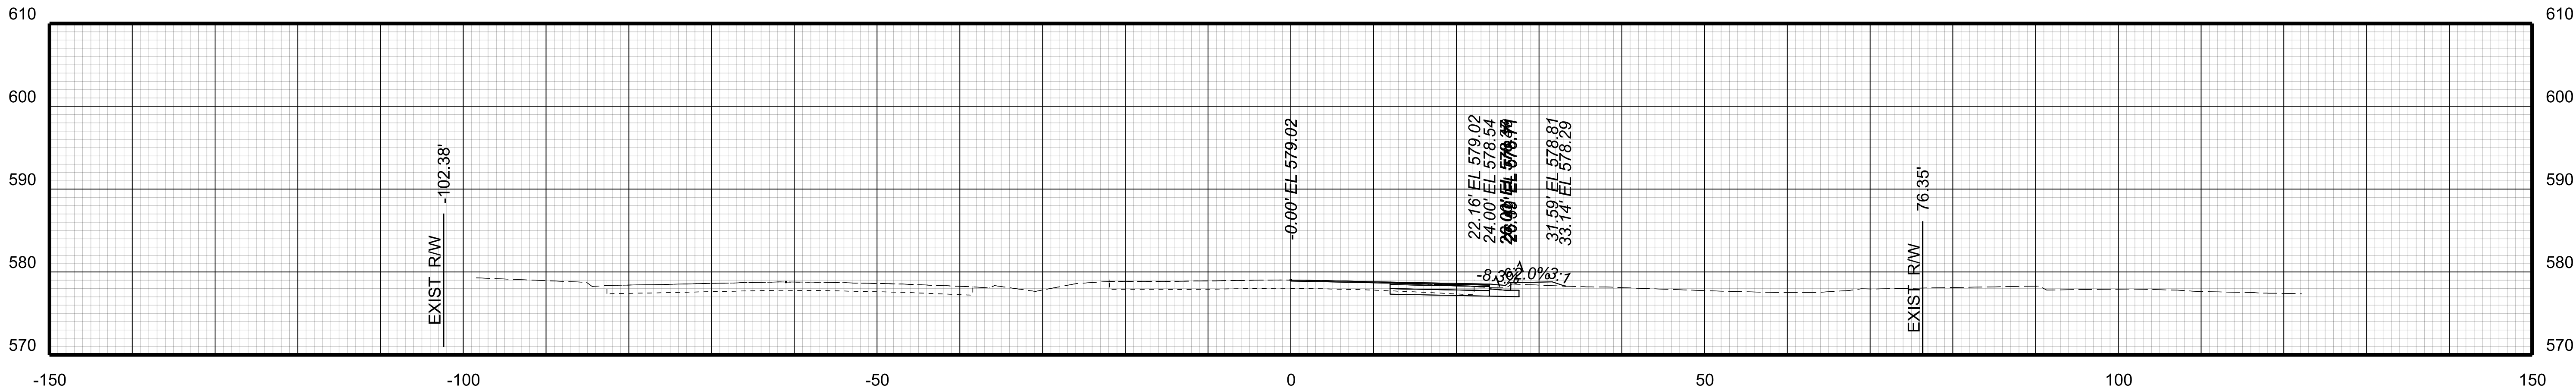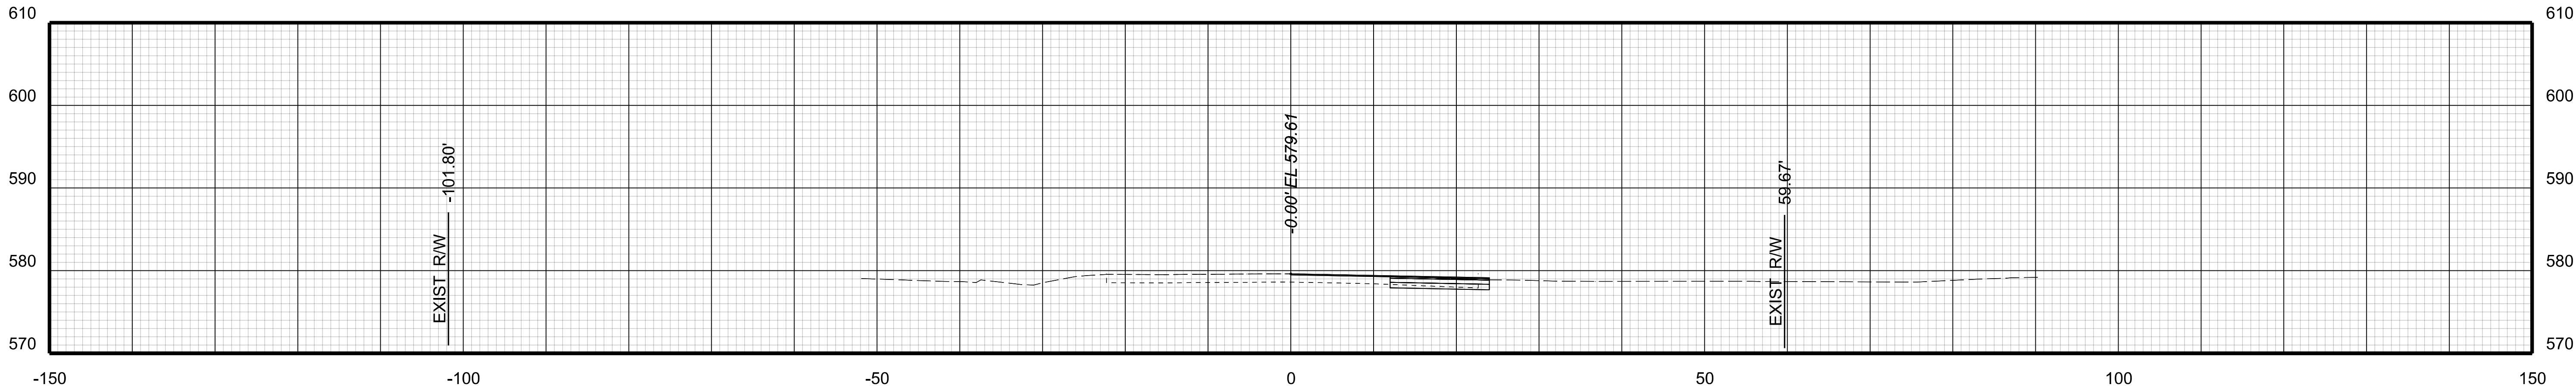

PROJECT	SHEET NO.
6058-108-461	13

90% PLANS



THESE PLANS ARE UNFINISHED AND UNAPPROVED AND ARE NOT TO BE USED
FOR ANY TYPE OF CONSTRUCTION OR THE ACQUISITION OF RIGHT OF WAY.

PROJECT MANAGER *Chris Eranks, P.E. (City of Doodlee)* -----
SURVEYED BY, DATE *H. & B. Surveying and Mapping, LLC* _06/24
DESIGN BY *Whitman, Requardt & Associates, LLP* (540) 951-3727 _
SUBSURFACE UTILITY BY, DATE -----

CROSS SECTIONS
SCALE 1 IN. = 10 FT

DESIGN FEATURES RELATING TO CONSTRUCTION
OR TO REGULATION AND CONTROL OF TRAFFIC
MAY BE SUBJECT TO CHANGE AS DEEMED
NECESSARY BY THE DEPARTMENT

REVISED	STATE	ROUTE	STATE	PROJECT	SHEET NO.
	VA.	58		6058-108-461 C501	

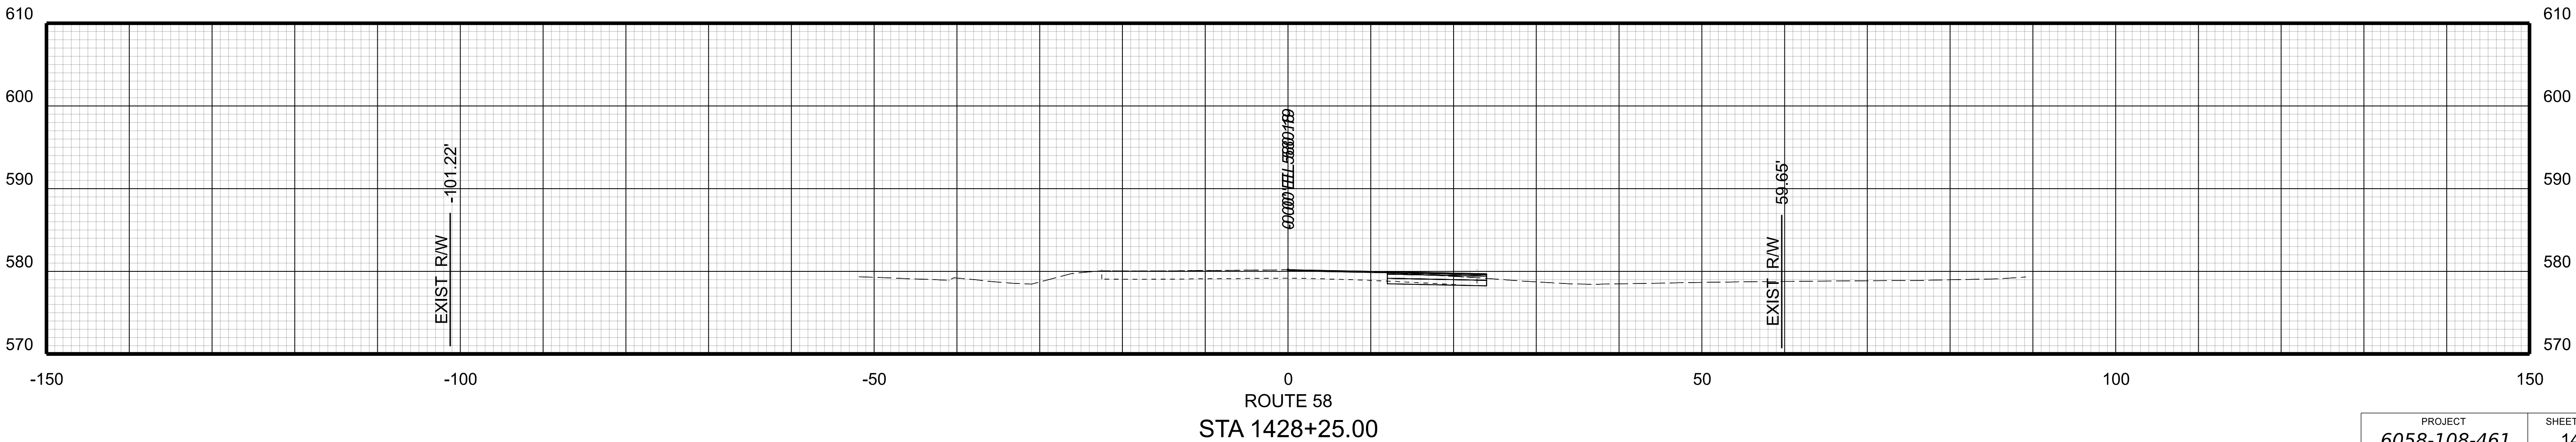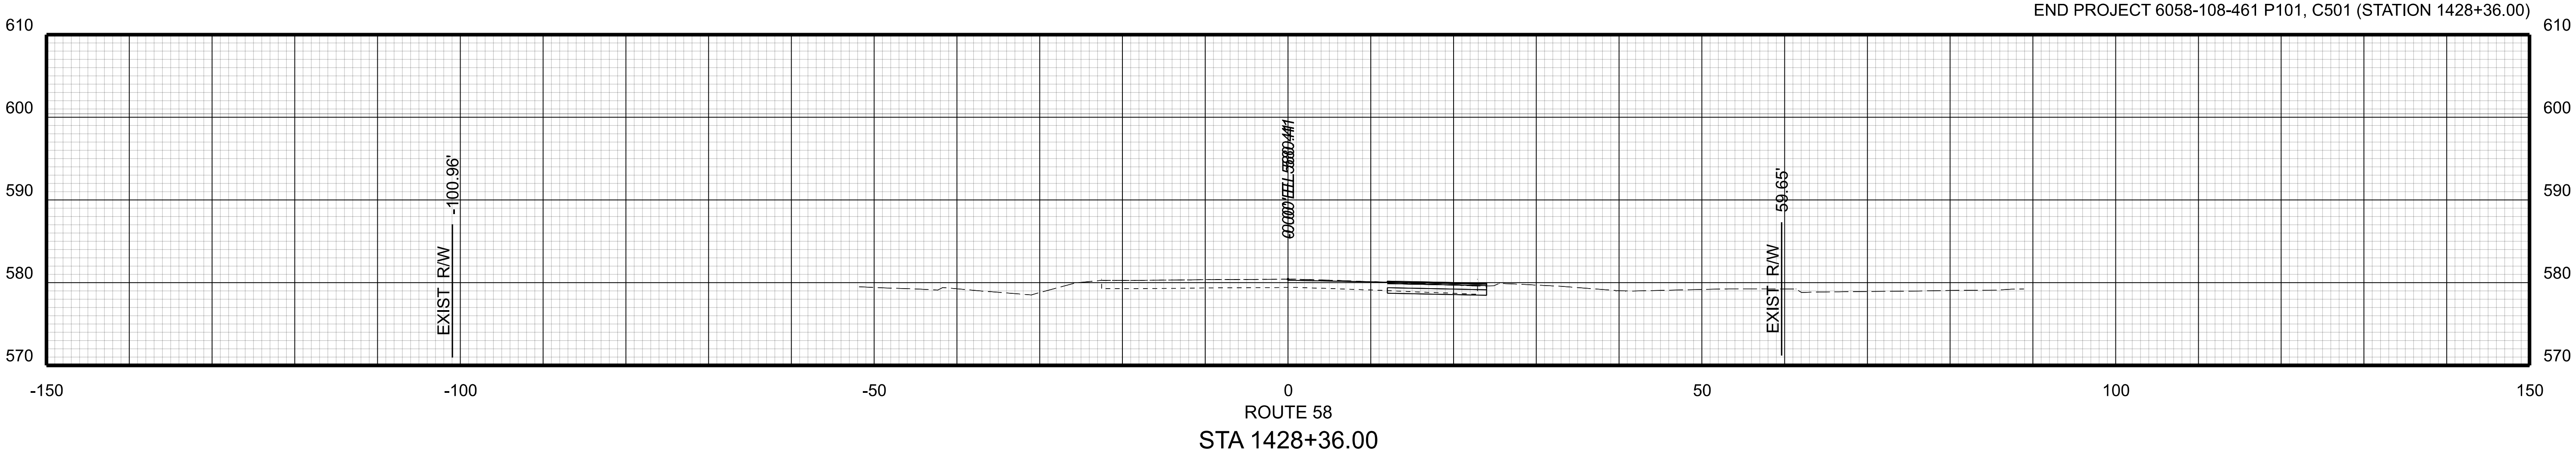

PROJECT	SHEET NO.
6058-108-461	14

90% PLANS




THESE PLANS ARE UNFINISHED AND UNAPPROVED AND ARE NOT TO BE USED
FOR ANY TYPE OF CONSTRUCTION OR THE ACQUISITION OF RIGHT OF WAY.

PROJECT MANAGER *Chris Eranks, P.E. (City of Doodie)* -----
SURVEYED BY, DATE *H. & B. Surveying and Mapping, LLC* _06/24
DESIGN BY *Whitman, Requardt & Associates, LLP* (540) 951-3727 -
SUBSURFACE UTILITY BY, DATE -----

CROSS SECTIONS
SCALE 1 IN. = 10 FT

DESIGN FEATURES RELATING TO CONSTRUCTION
OR TO REGULATION AND CONTROL OF TRAFFIC
MAY BE SUBJECT TO CHANGE AS DEEMED
NECESSARY BY THE DEPARTMENT

REVISED	STATE	ROUTE	STATE	PROJECT	SHEET NO.
	VA.	58		6058-108-461 C501	

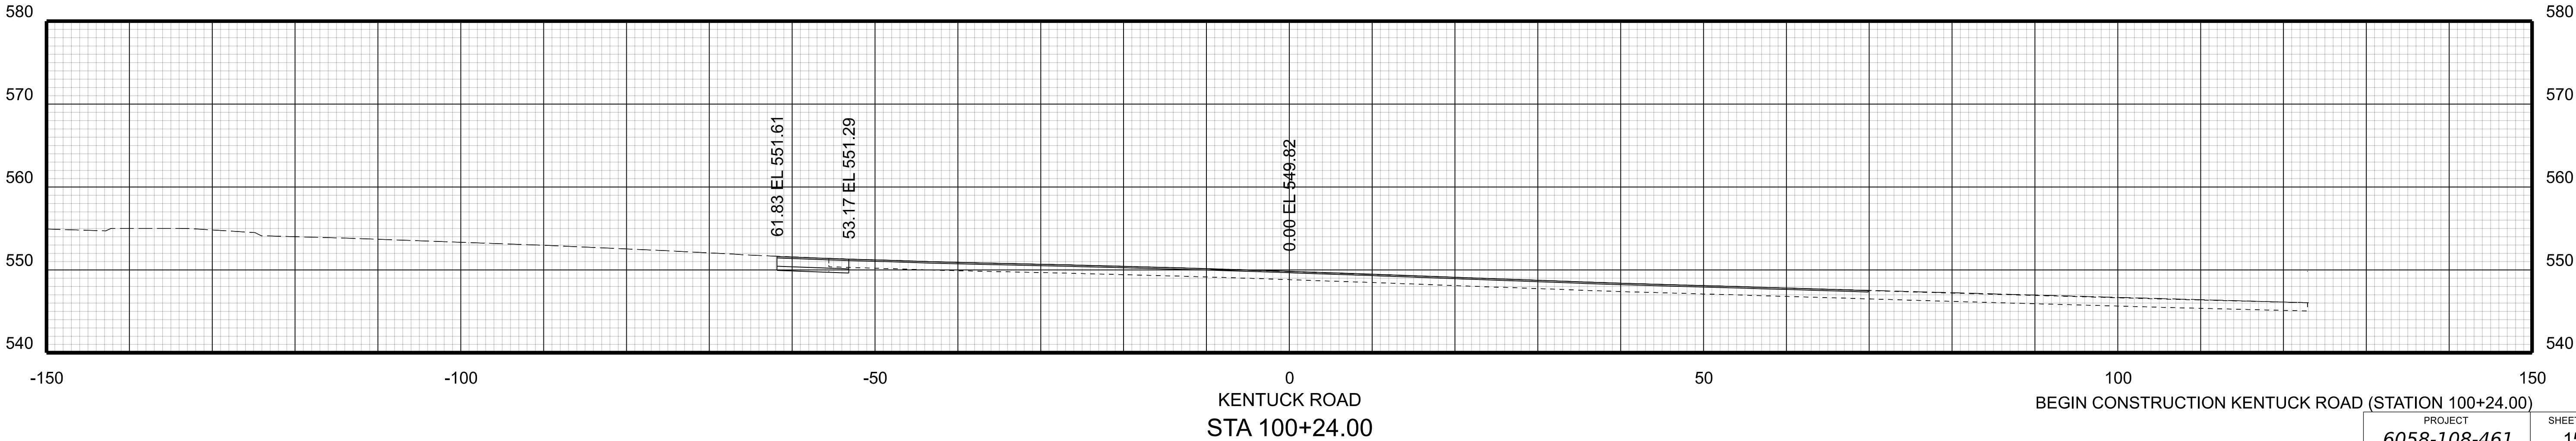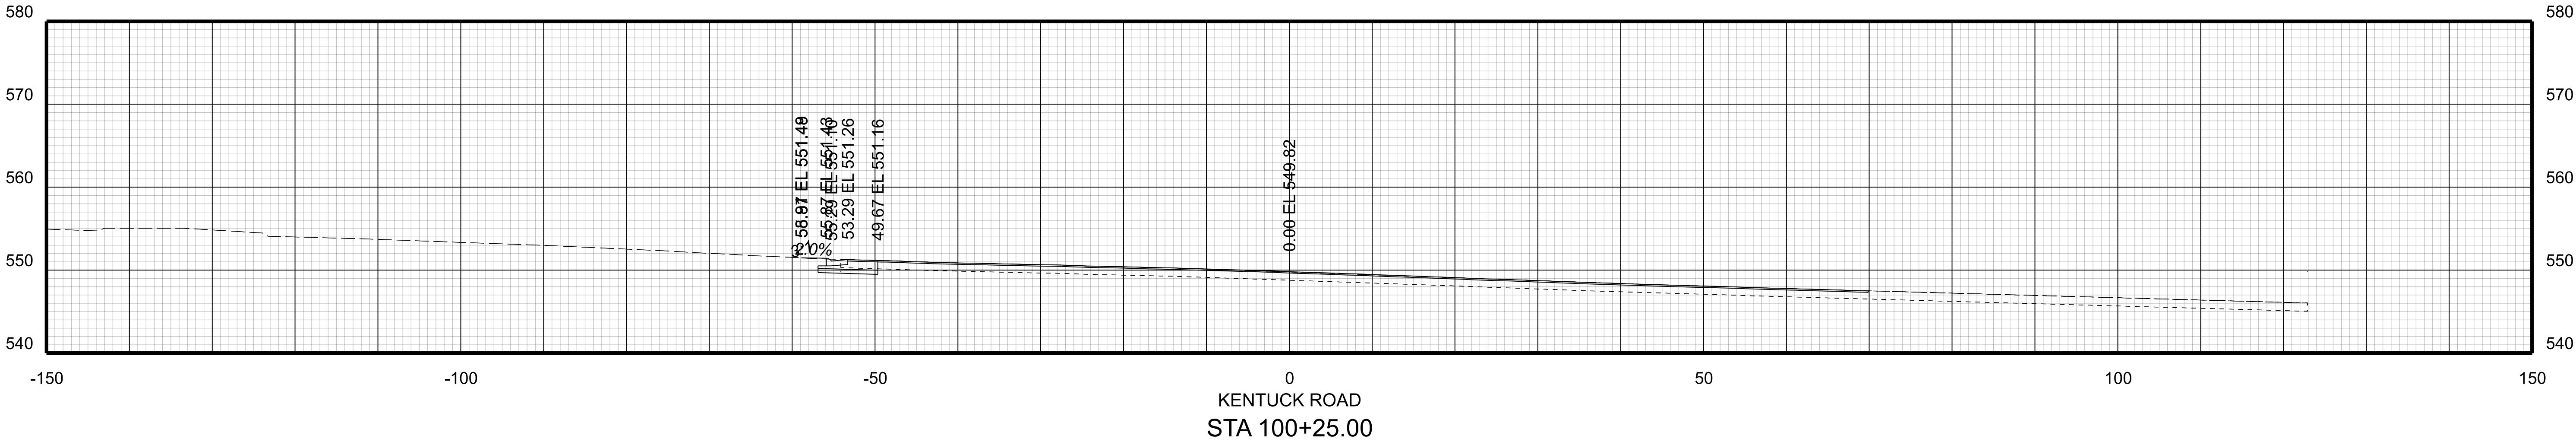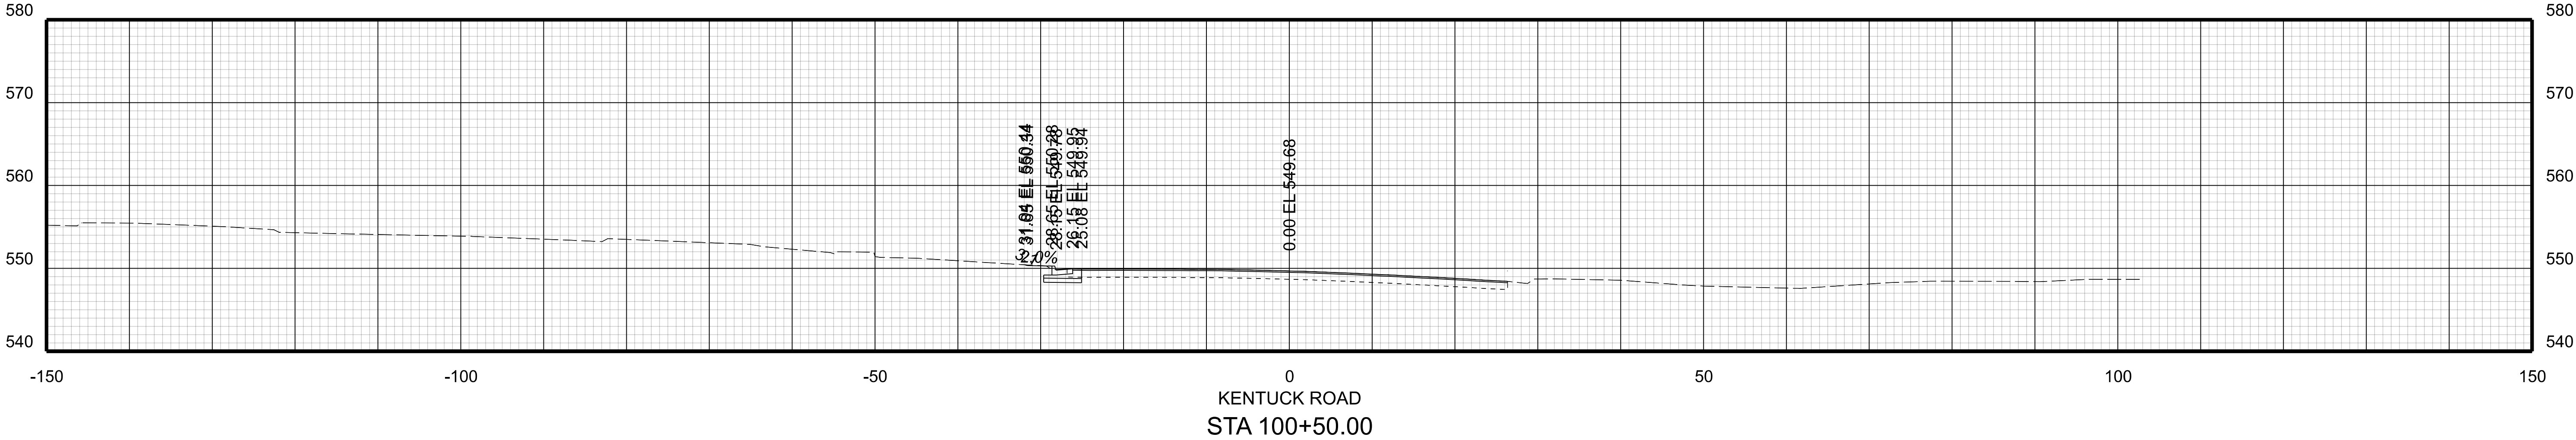

BEGIN CONSTRUCTION KENTUCKY ROAD (STATION 100+24.00)

PROJECT
6058-108-461

SHEET NO.
15

90% PLANS



THESE PLANS ARE UNFINISHED AND UNAPPROVED AND ARE NOT TO BE USED
FOR ANY TYPE OF CONSTRUCTION OR THE ACQUISITION OF RIGHT OF WAY.

PROJECT MANAGER *Chris Eranks, P.E. (City of Doodie)* -----
SURVEYED BY, DATE *H. & B. Surveying and Mapping, LLC* _06/24
DESIGN BY *Whitman, Requardt & Associates, LLP* (540) 951-3727 _
SUBSURFACE UTILITY BY, DATE -----

CROSS SECTIONS
SCALE 1 IN. = 10 FT

DESIGN FEATURES RELATING TO CONSTRUCTION
OR TO REGULATION AND CONTROL OF TRAFFIC
MAY BE SUBJECT TO CHANGE AS DEEMED
NECESSARY BY THE DEPARTMENT

REVISED	STATE	ROUTE	STATE PROJECT	SHEET NO.
	VA.	58	6058-108-461 C501	

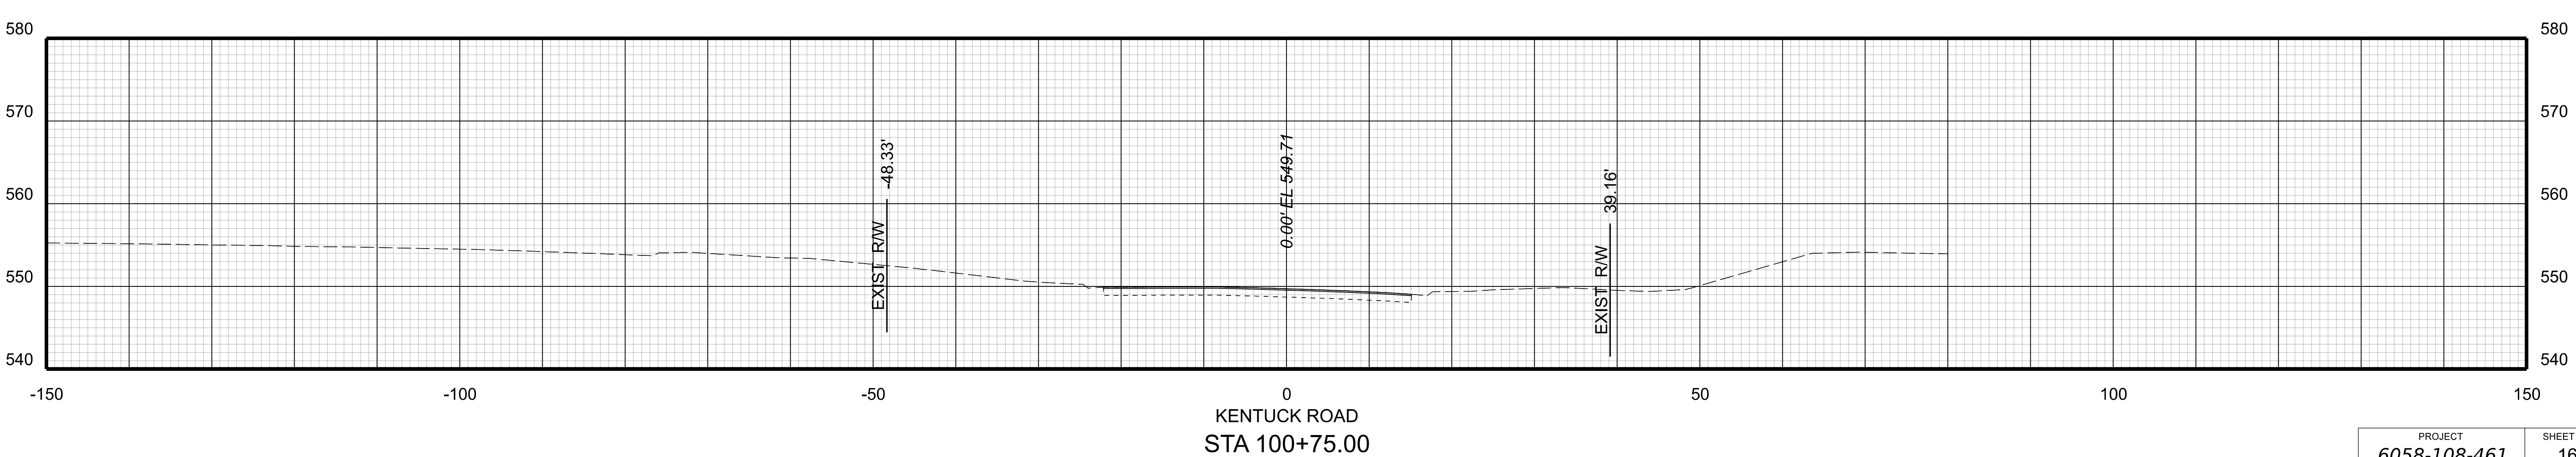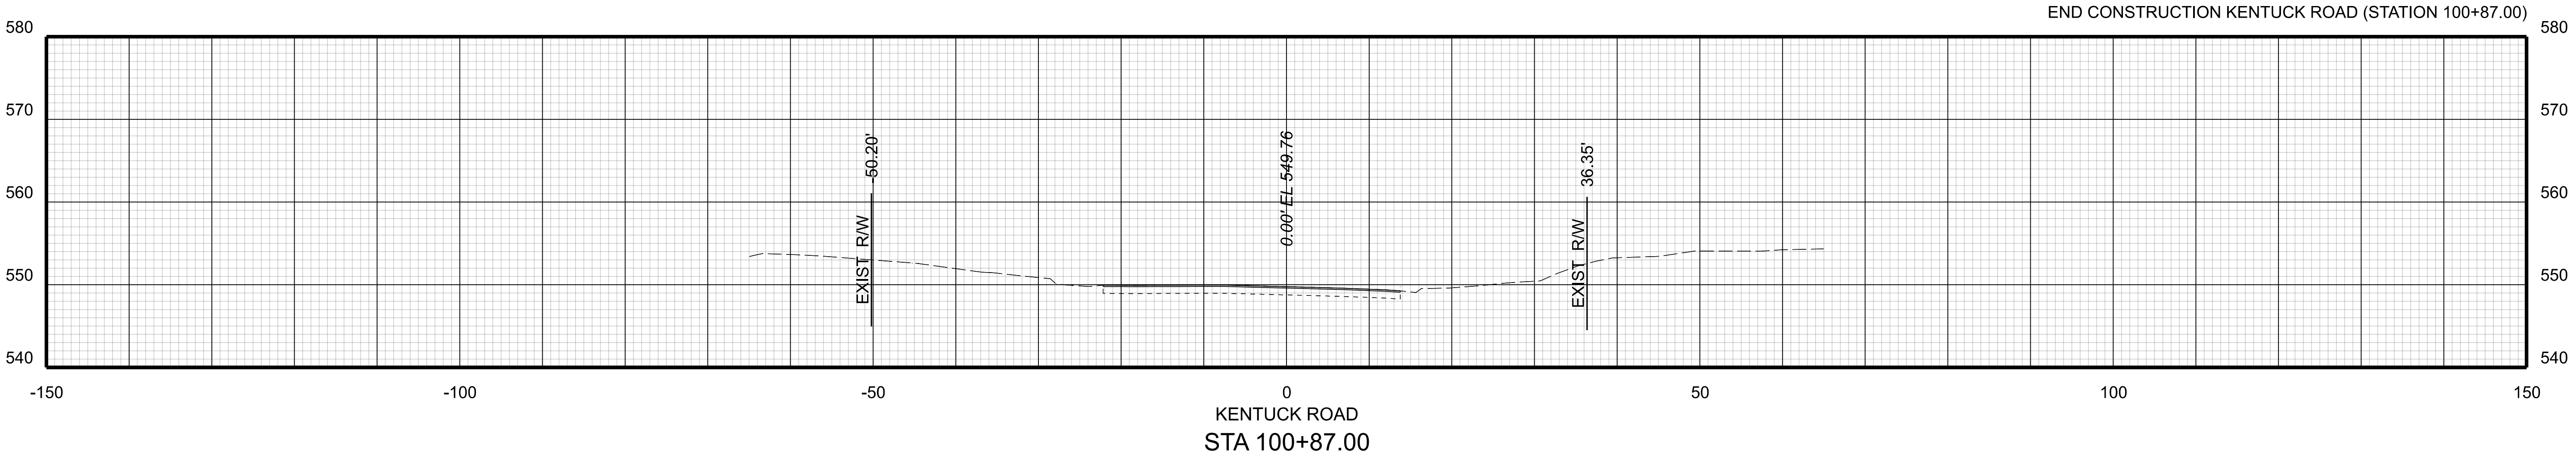

PROJECT	SHEET NO.
6058-108-461	16




90% PLANS THESE PLANS ARE UNFINISHED AND UNAPPROVED AND ARE NOT TO BE USED
FOR ANY TYPE OF CONSTRUCTION OR THE ACQUISITION OF RIGHT OF WAY.

PROJECT MANAGER *Chris Eranks, P.E. (City of Doodie)* -----
SURVEYED BY, DATE *H. & B. Surveying and Mapping, LLC* _06/24
DESIGN BY *Whitman, Requardt & Associates, LLP* (540) 951-3727 _
SUBSURFACE UTILITY BY, DATE -----

CROSS SECTIONS
SCALE 1 IN. = 10 FT

DESIGN FEATURES RELATING TO CONSTRUCTION
OR TO REGULATION AND CONTROL OF TRAFFIC
MAY BE SUBJECT TO CHANGE AS DEEMED
NECESSARY BY THE DEPARTMENT

REVISED	STATE	ROUTE	STATE	PROJECT	SHEET NO.
	VA.	58		6058-108-461 C501	

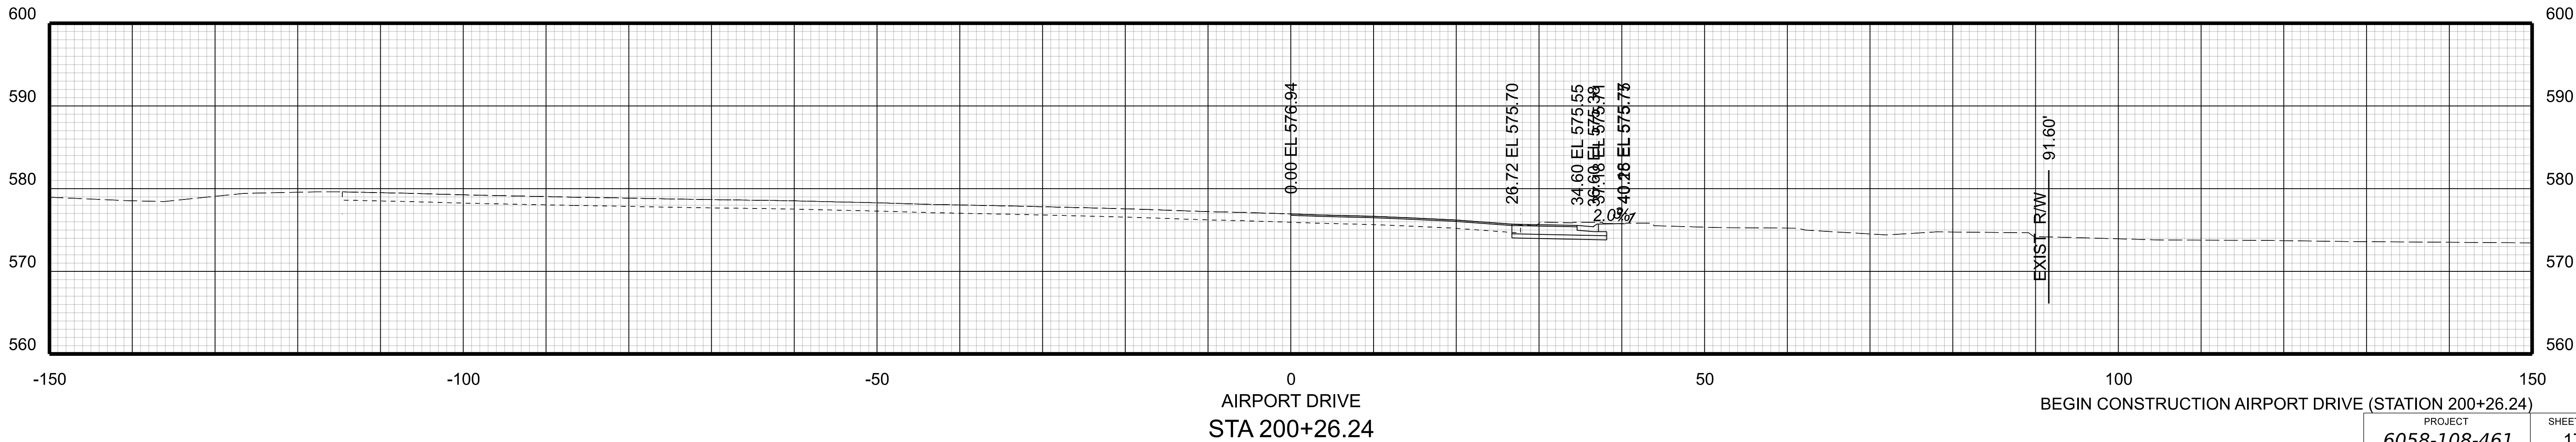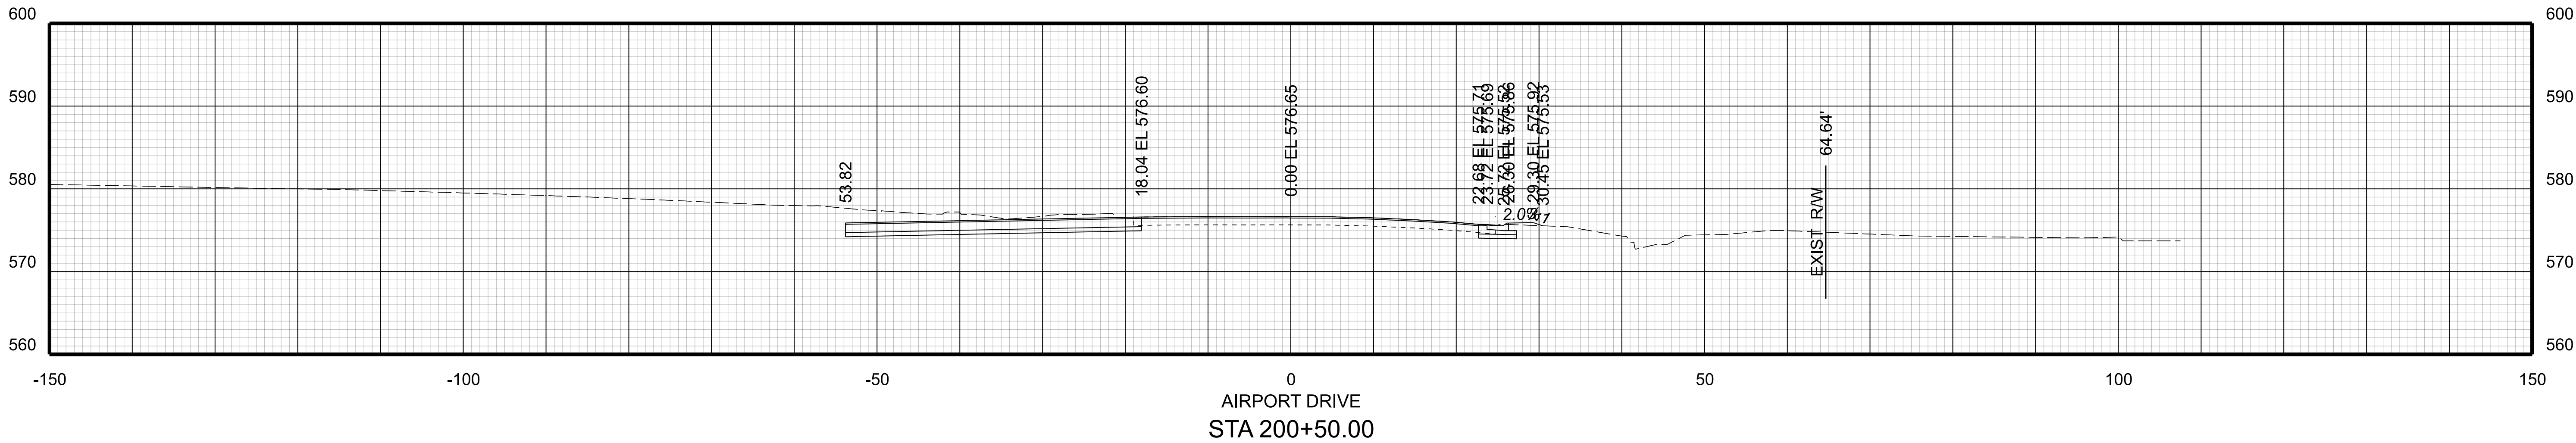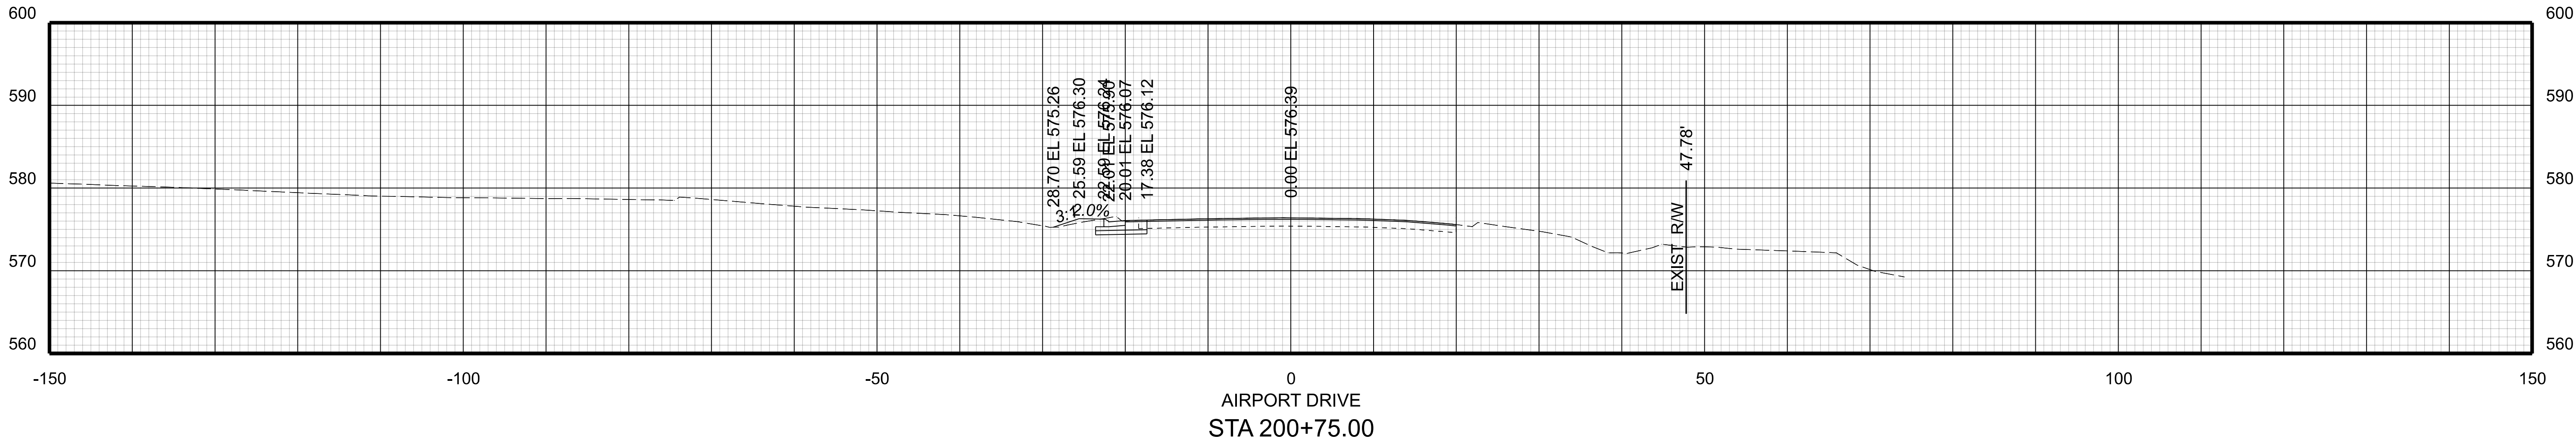

90% PLANS



THESE PLANS ARE UNFINISHED AND UNAPPROVED AND ARE NOT TO BE USED
FOR ANY TYPE OF CONSTRUCTION OR THE ACQUISITION OF RIGHT OF WAY.

PROJECT MANAGER *Chris Eranks, P.E. (City of Doodie)* -----
SURVEYED BY, DATE *H. & B. Surveying and Mapping, LLC* .06/24
DESIGN BY *Whitman, Requardt & Associates, LLP* .(540) 951-3727 -
SUBSURFACE UTILITY BY, DATE -----

CROSS SECTIONS
SCALE 1 IN. = 10 FT

DESIGN FEATURES RELATING TO CONSTRUCTION
OR TO REGULATION AND CONTROL OF TRAFFIC
MAY BE SUBJECT TO CHANGE AS DEEMED
NECESSARY BY THE DEPARTMENT

REVISED	STATE	STATE		SHEET NO.
		ROUTE	PROJECT	
	VA.	58	6058-108-461 C501	18

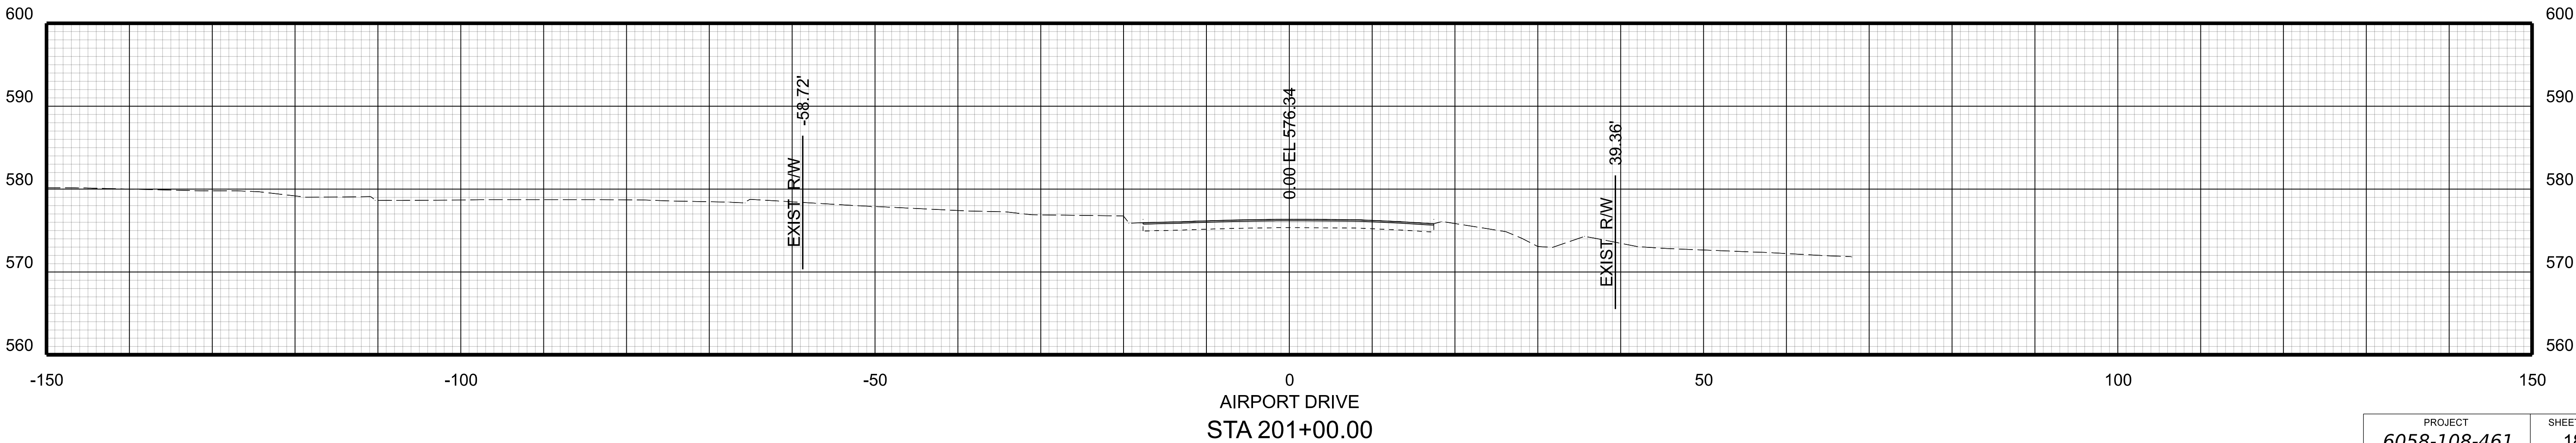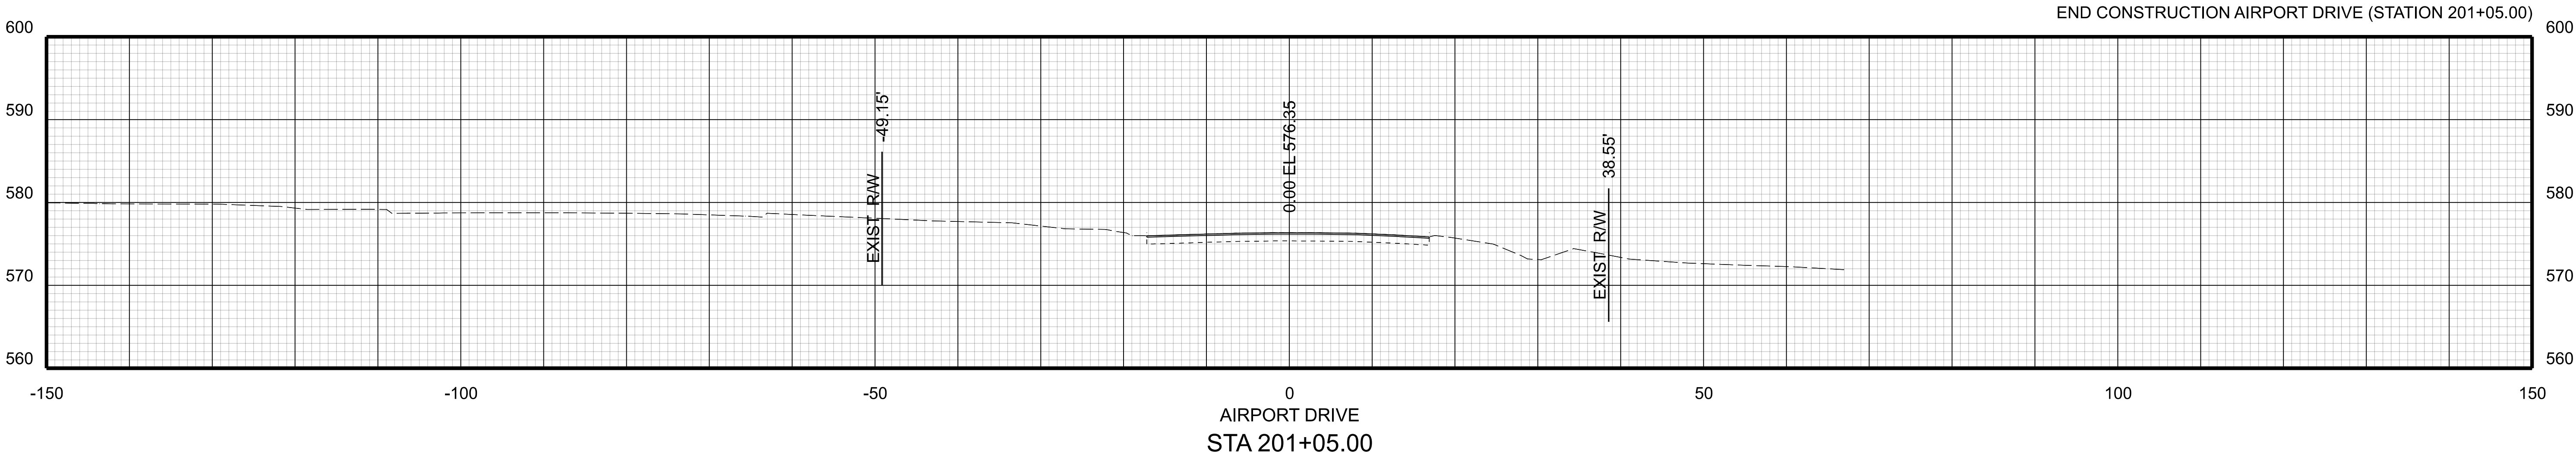

PROJECT	SHEET NO.
6058-108-461	18

90% PLANS

THESE PLANS ARE UNFINISHED AND UNAPPROVED AND ARE NOT TO BE USED
FOR ANY TYPE OF CONSTRUCTION OR THE ACQUISITION OF RIGHT OF WAY.